



**1** SITE PLAN  
1" = 40'-0"




**1** FIRST FLOOR PLAN  
1/8" = 1'-0"

FIRST FLOOR PLAN

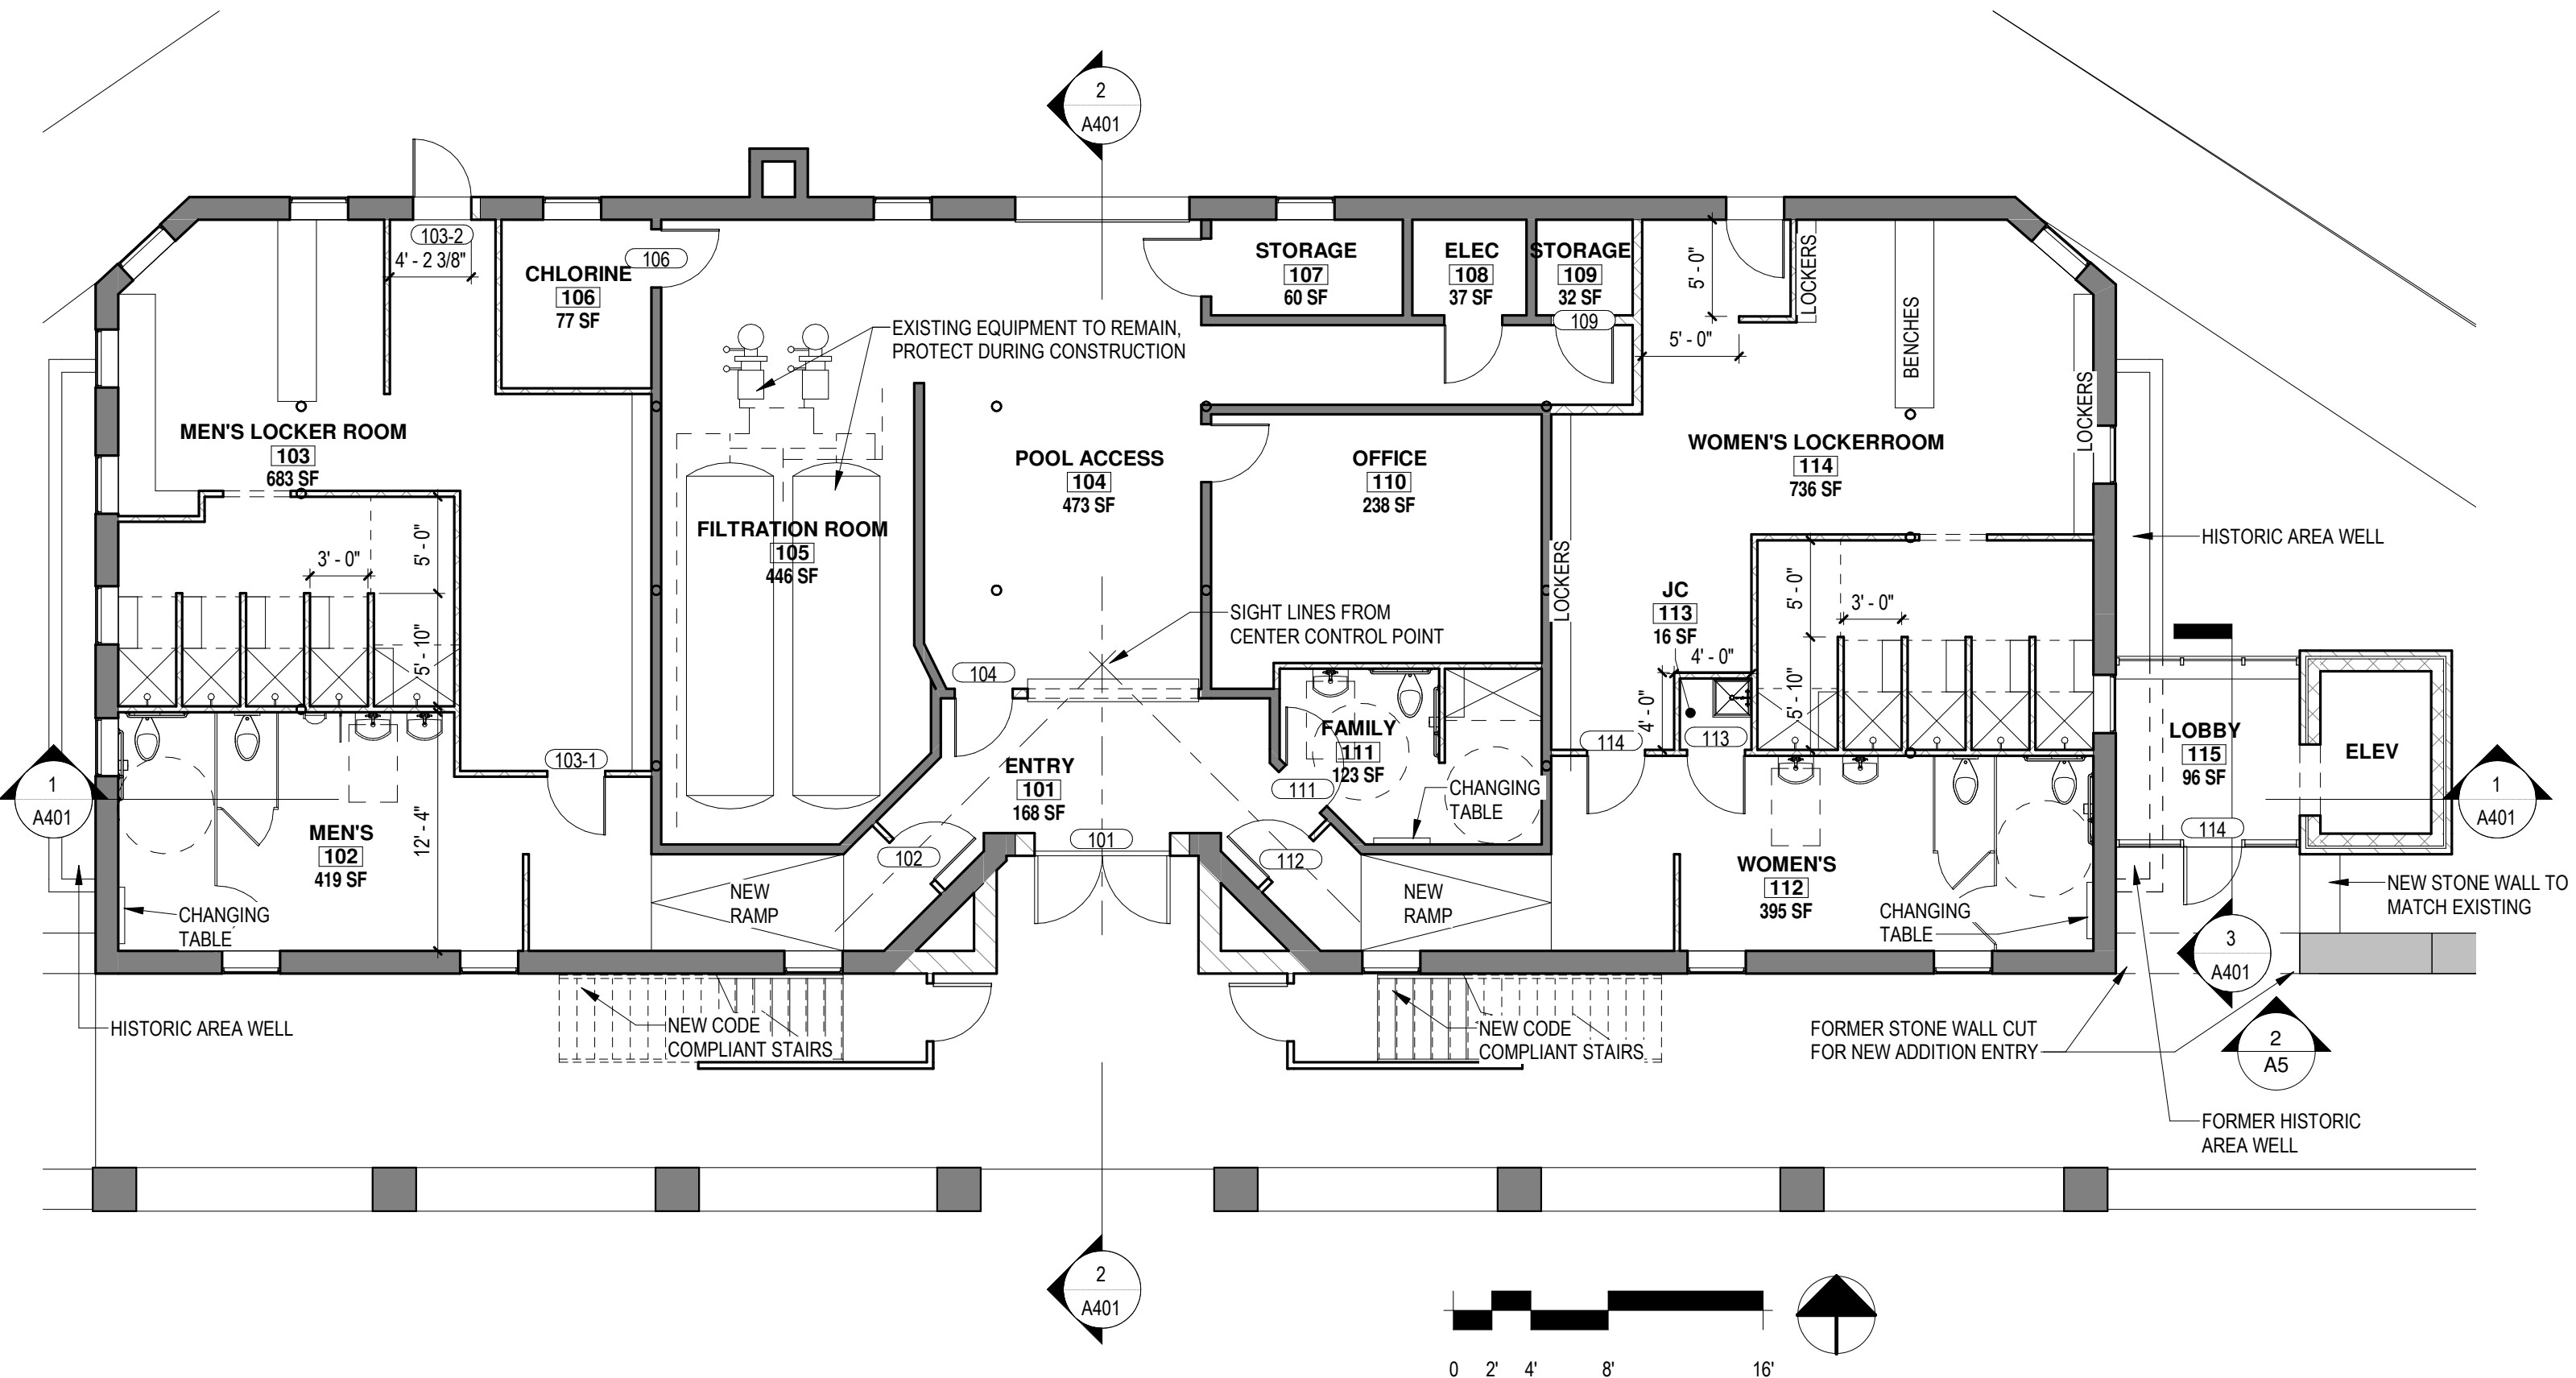

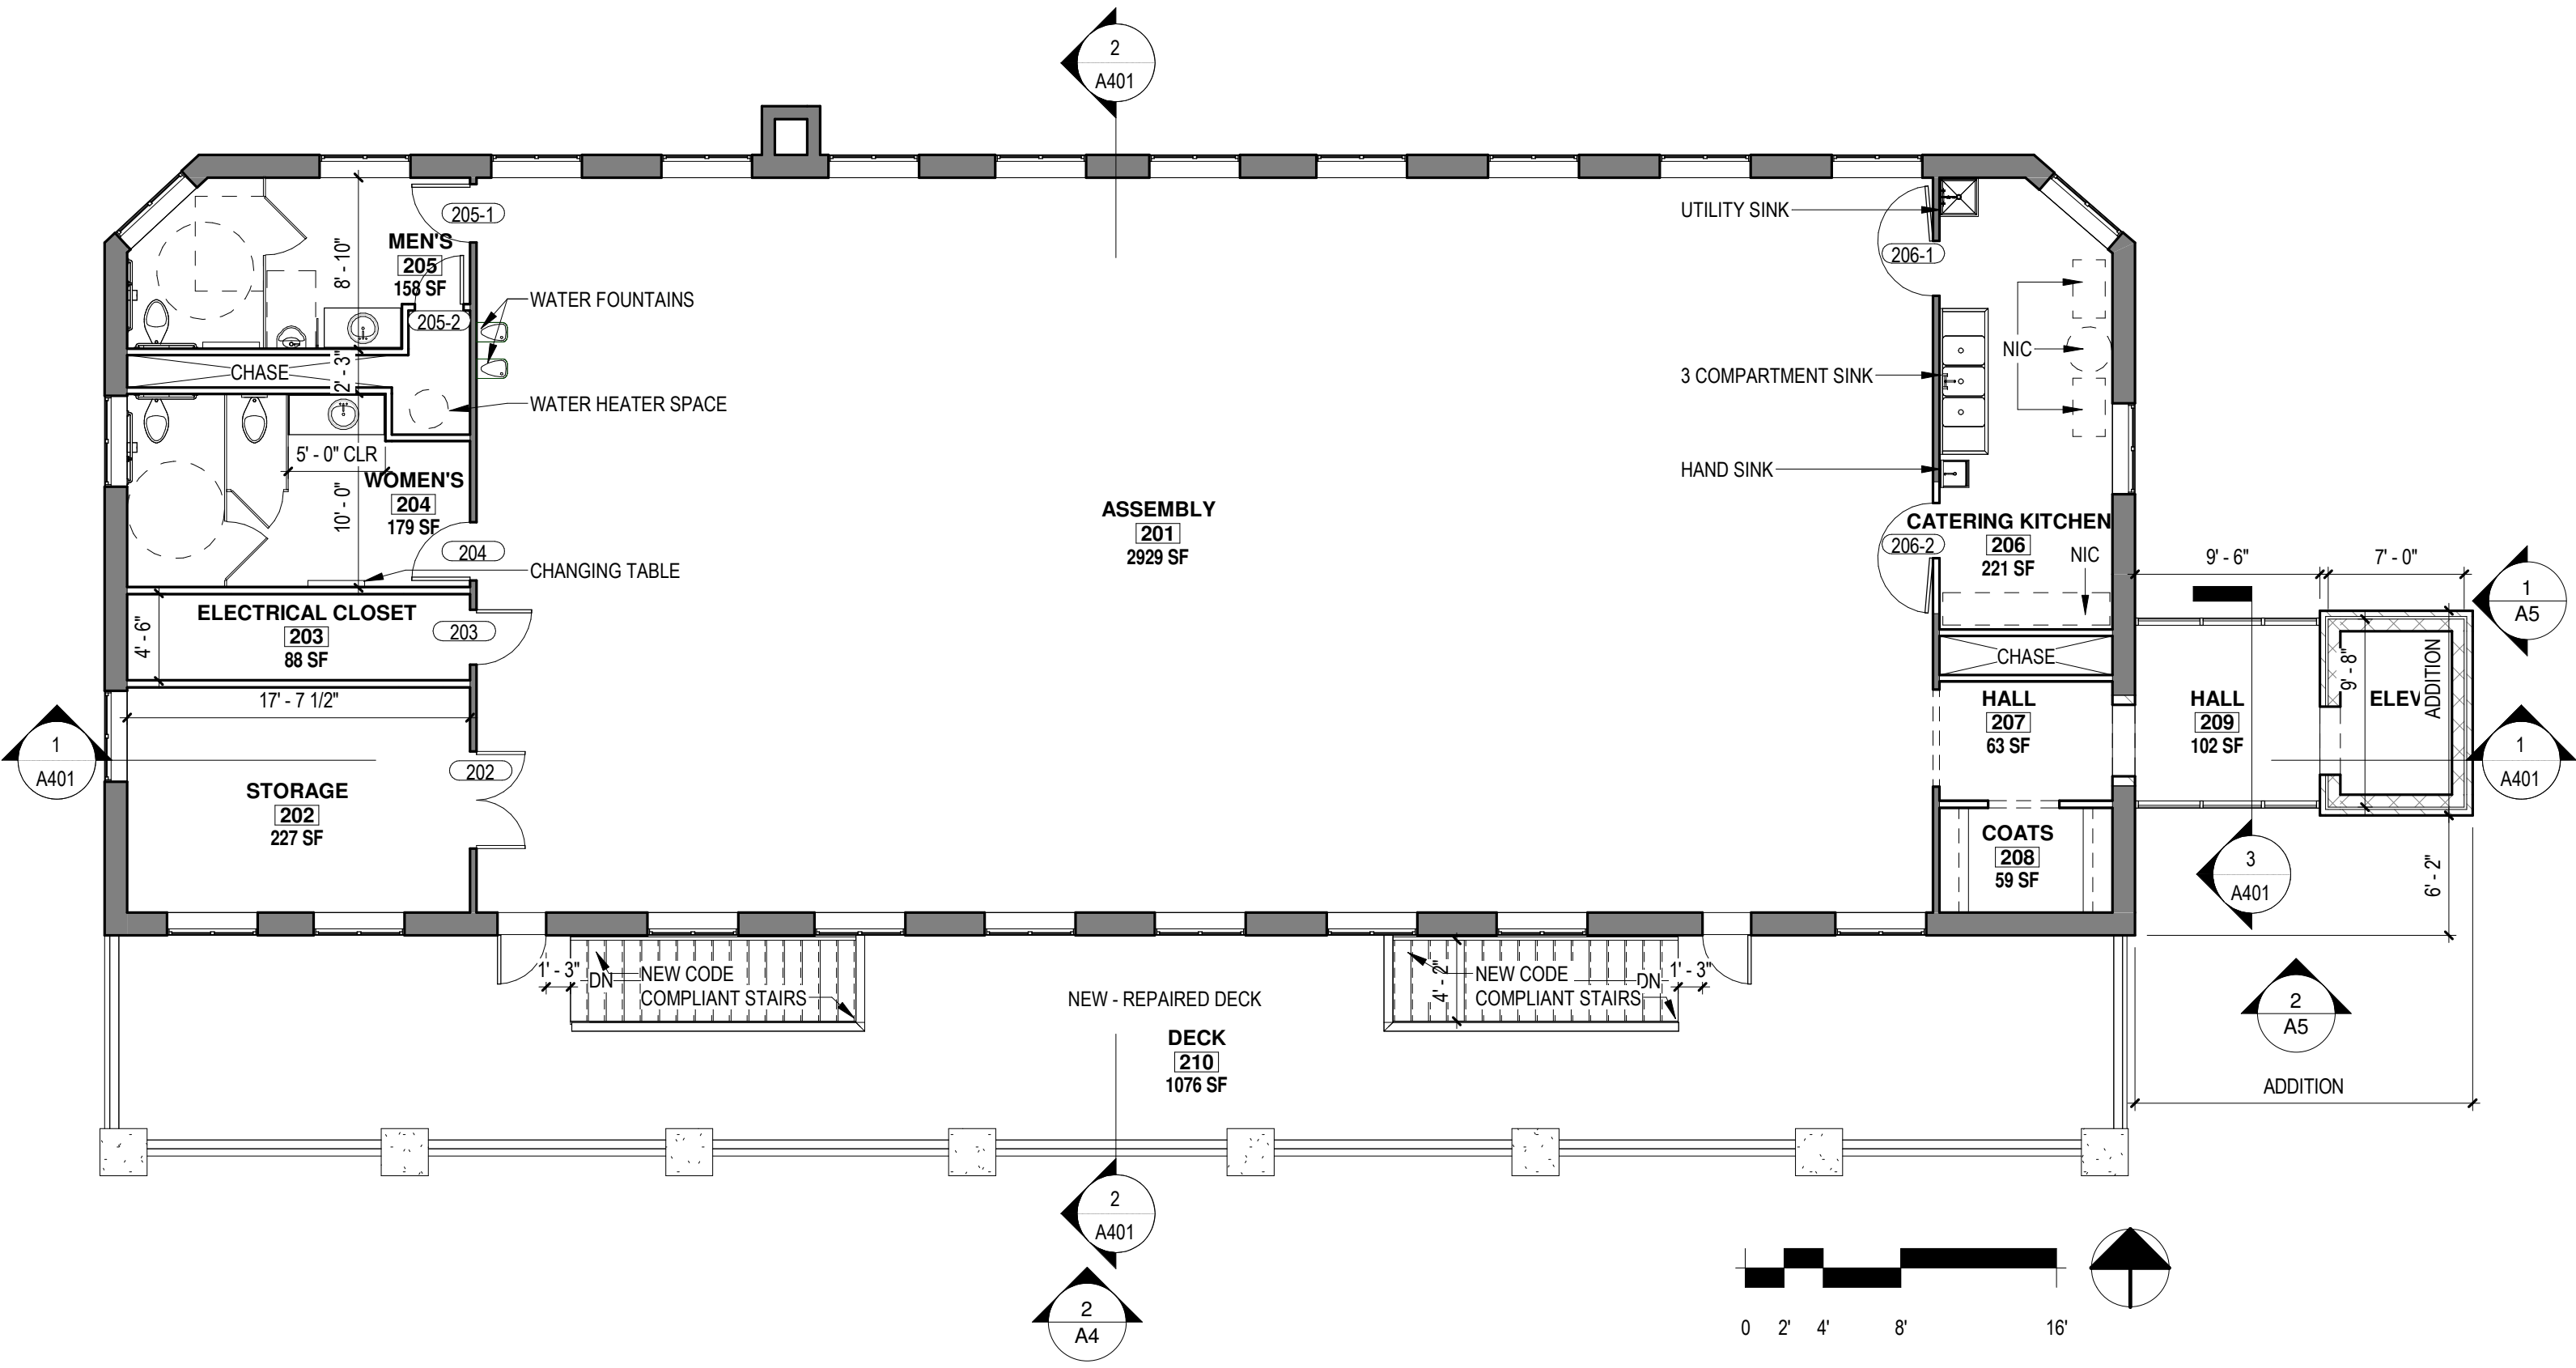


**1 SECOND FLOOR PLAN**  
1/8" = 1'-0"

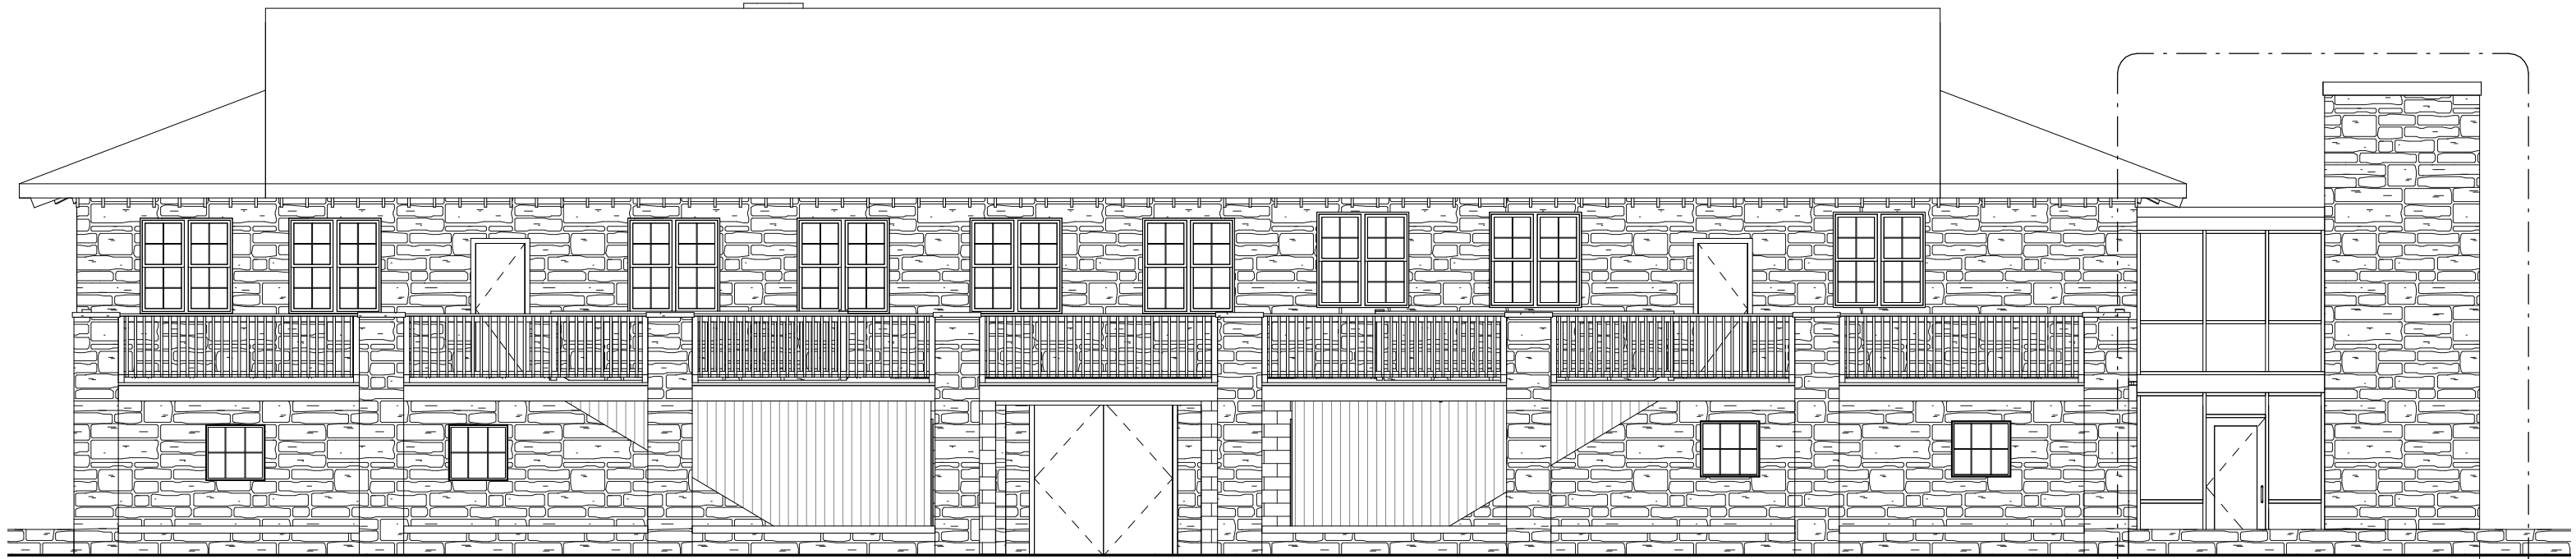


**2** SOUTH ELEVATION  
1/8" = 1'-0"

2  
DA302


ADDITION

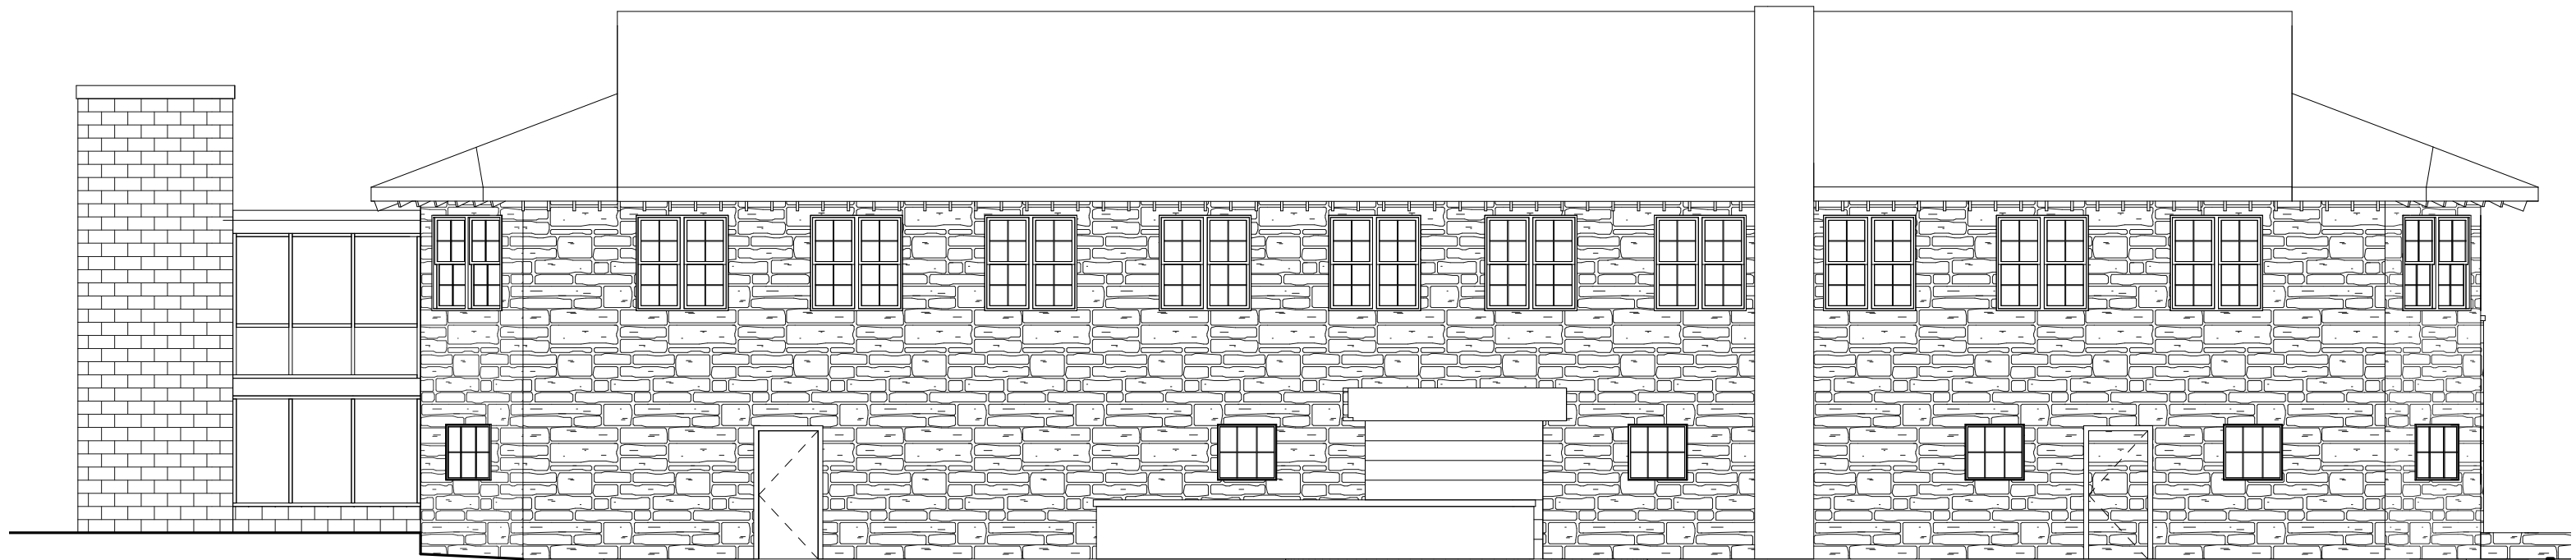


**1** NORTH ELEVATION  
1/8" = 1'-0"

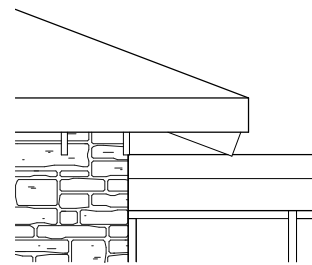


**4 ROOF DETIAL**  
1/4" = 1'-0"

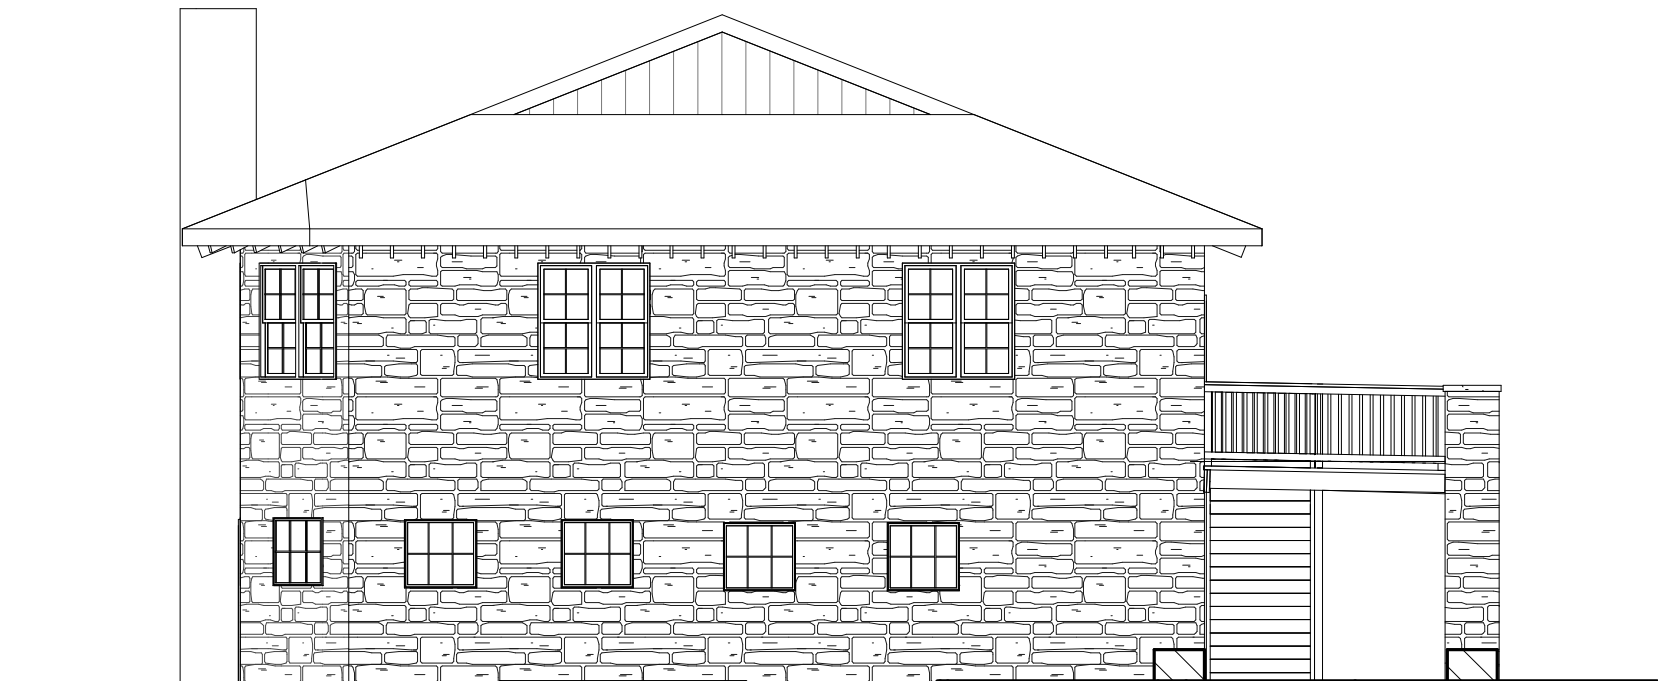

**3 WEST ELEVATION**  
1/8" = 1'-0"

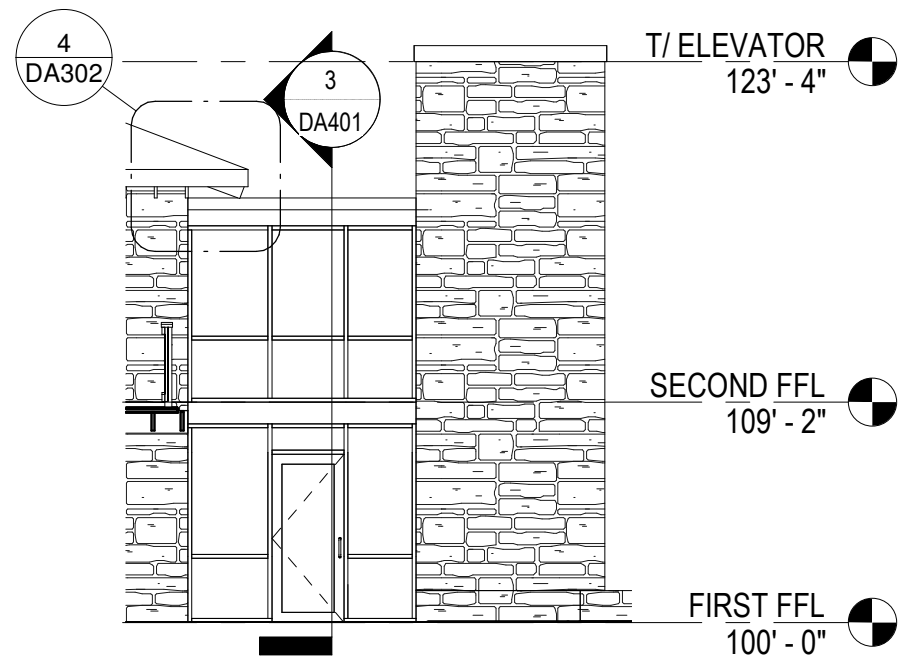

**2 ELEVATOR ELEVATION**  
1/8" = 1'-0"

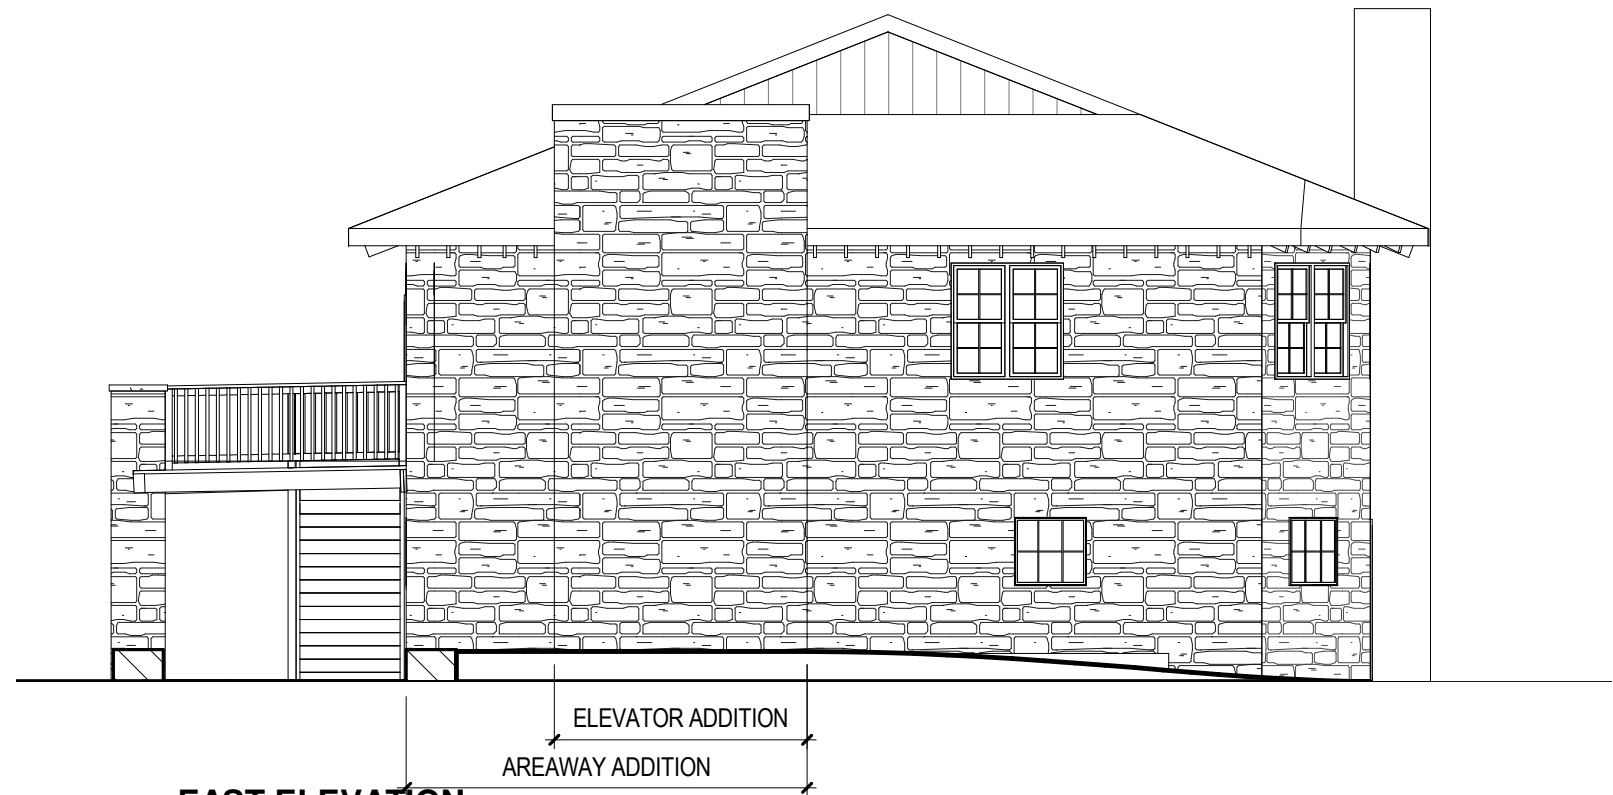

**1 EAST ELEVATION**  
1/8" = 1'-0"