

All drawings and written materials appearing herein constitute original and unaltered work of the architect and may not be duplicated, used or disclosed without written consent of the architect.

FAILURE TO ABIDE BY DESIGN DOCUMENTS OR TO OBTAIN GUIDANCE: The Design Professional retains any and all responsibility and liability for problems that arise from failure to follow these drawings, specifications and other documents that they control or for problems that arise from other causes to a maximum extent permitted by law. The Design Professional's guidance with respect to any errors, omissions, modifications, omissions or conflicts that are alleged.

MICHIGAN ROAD DEVELOPMENT  
MADISON, INDIANA


PRELIMINARY  
NOT FOR  
CONSTRUCTION



**KERSEY AND KERSEY ARCHITECTS**  
 839 East Gray Street  
 Louisville, KY 40204  
 Tel: 502.585.0094  
 Fax: 502.585.2726  
 kersyandkersey.com

9307 West 1000 North  
 Commiskey, IN 47227  
 Tel: 812.873.1287  
 Tel: 888.933.9439  
 kersyandkersey.com

Sheet  
**SD101**  
 SITE DEVELOPMENT PLAN  
 Date 1-11-2024  
 Rev  
 Rev  
 Rev  
 © 2022 Kersey & Kersey, Inc.

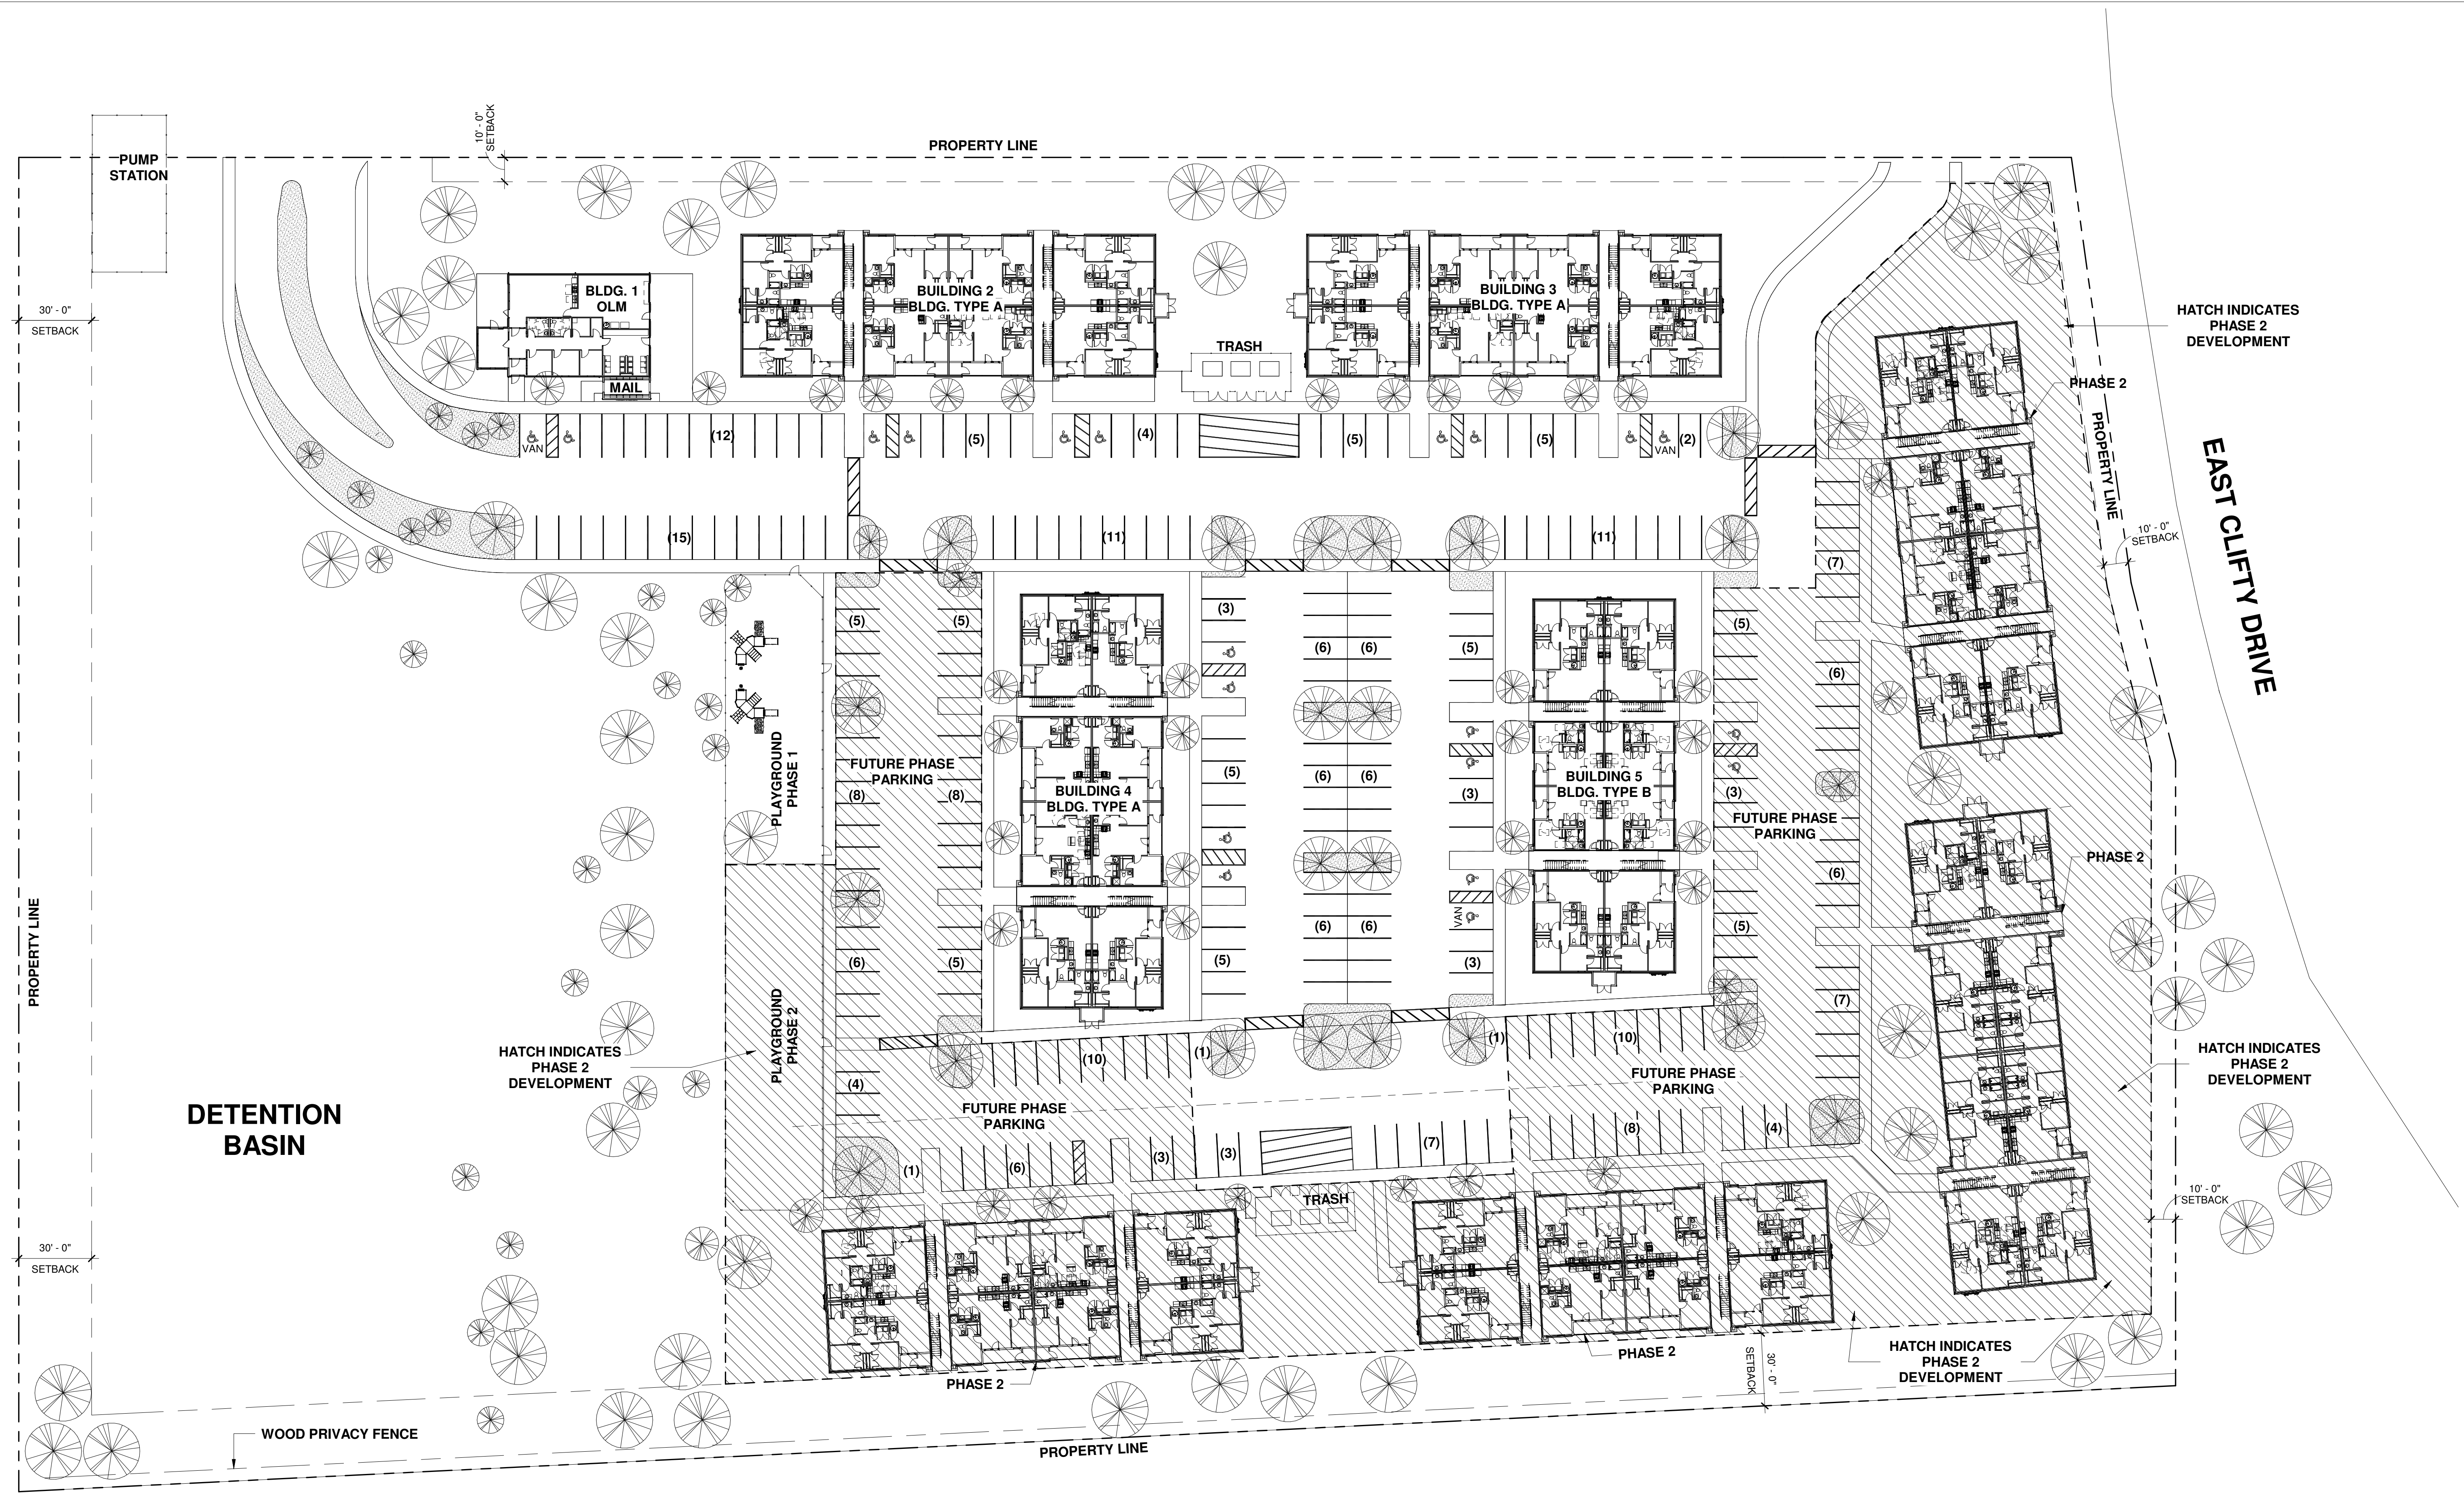

PARKING SPACE DESIGN	
MIN PARKING SPACE DIM'S.	
REQ'D 10' X 22'	PROVIDED 9' X 18'

PARKING TABULATION					
PHASE 1			PHASE 2		
	REQ'D	PROVIDED		REQ'D	PROVIDED
Regular	187	142	Regular	192	122
Accessible/Van	5/1	18/3			
<b>Total</b>	<b>192</b>	<b>160</b>	<b>Total</b>	<b>192</b>	<b>122</b>
	2 per unit	1.66 per unit		2 per unit	1.27 per unit
<b>SUMMARY = 282 total spaces / 192 total units = 1.47 per unit provided</b>					

UNIT COUNT			
PHASE 1		PHASE 2	
1-BEDROOM	12	1-BEDROOM	0
2-BEDROOM	36	2-BEDROOM	36
3-BEDROOM	48	3-BEDROOM	60
<b>TOTAL</b>	<b>96</b>	<b>TOTAL</b>	<b>96</b>
<b>SUMMARY = 192 total units</b>			

**SITE DEVELOPMENT PLAN** 1  
 1/32" = 1'-0" SD101

