



CONCEPTUAL DESIGN

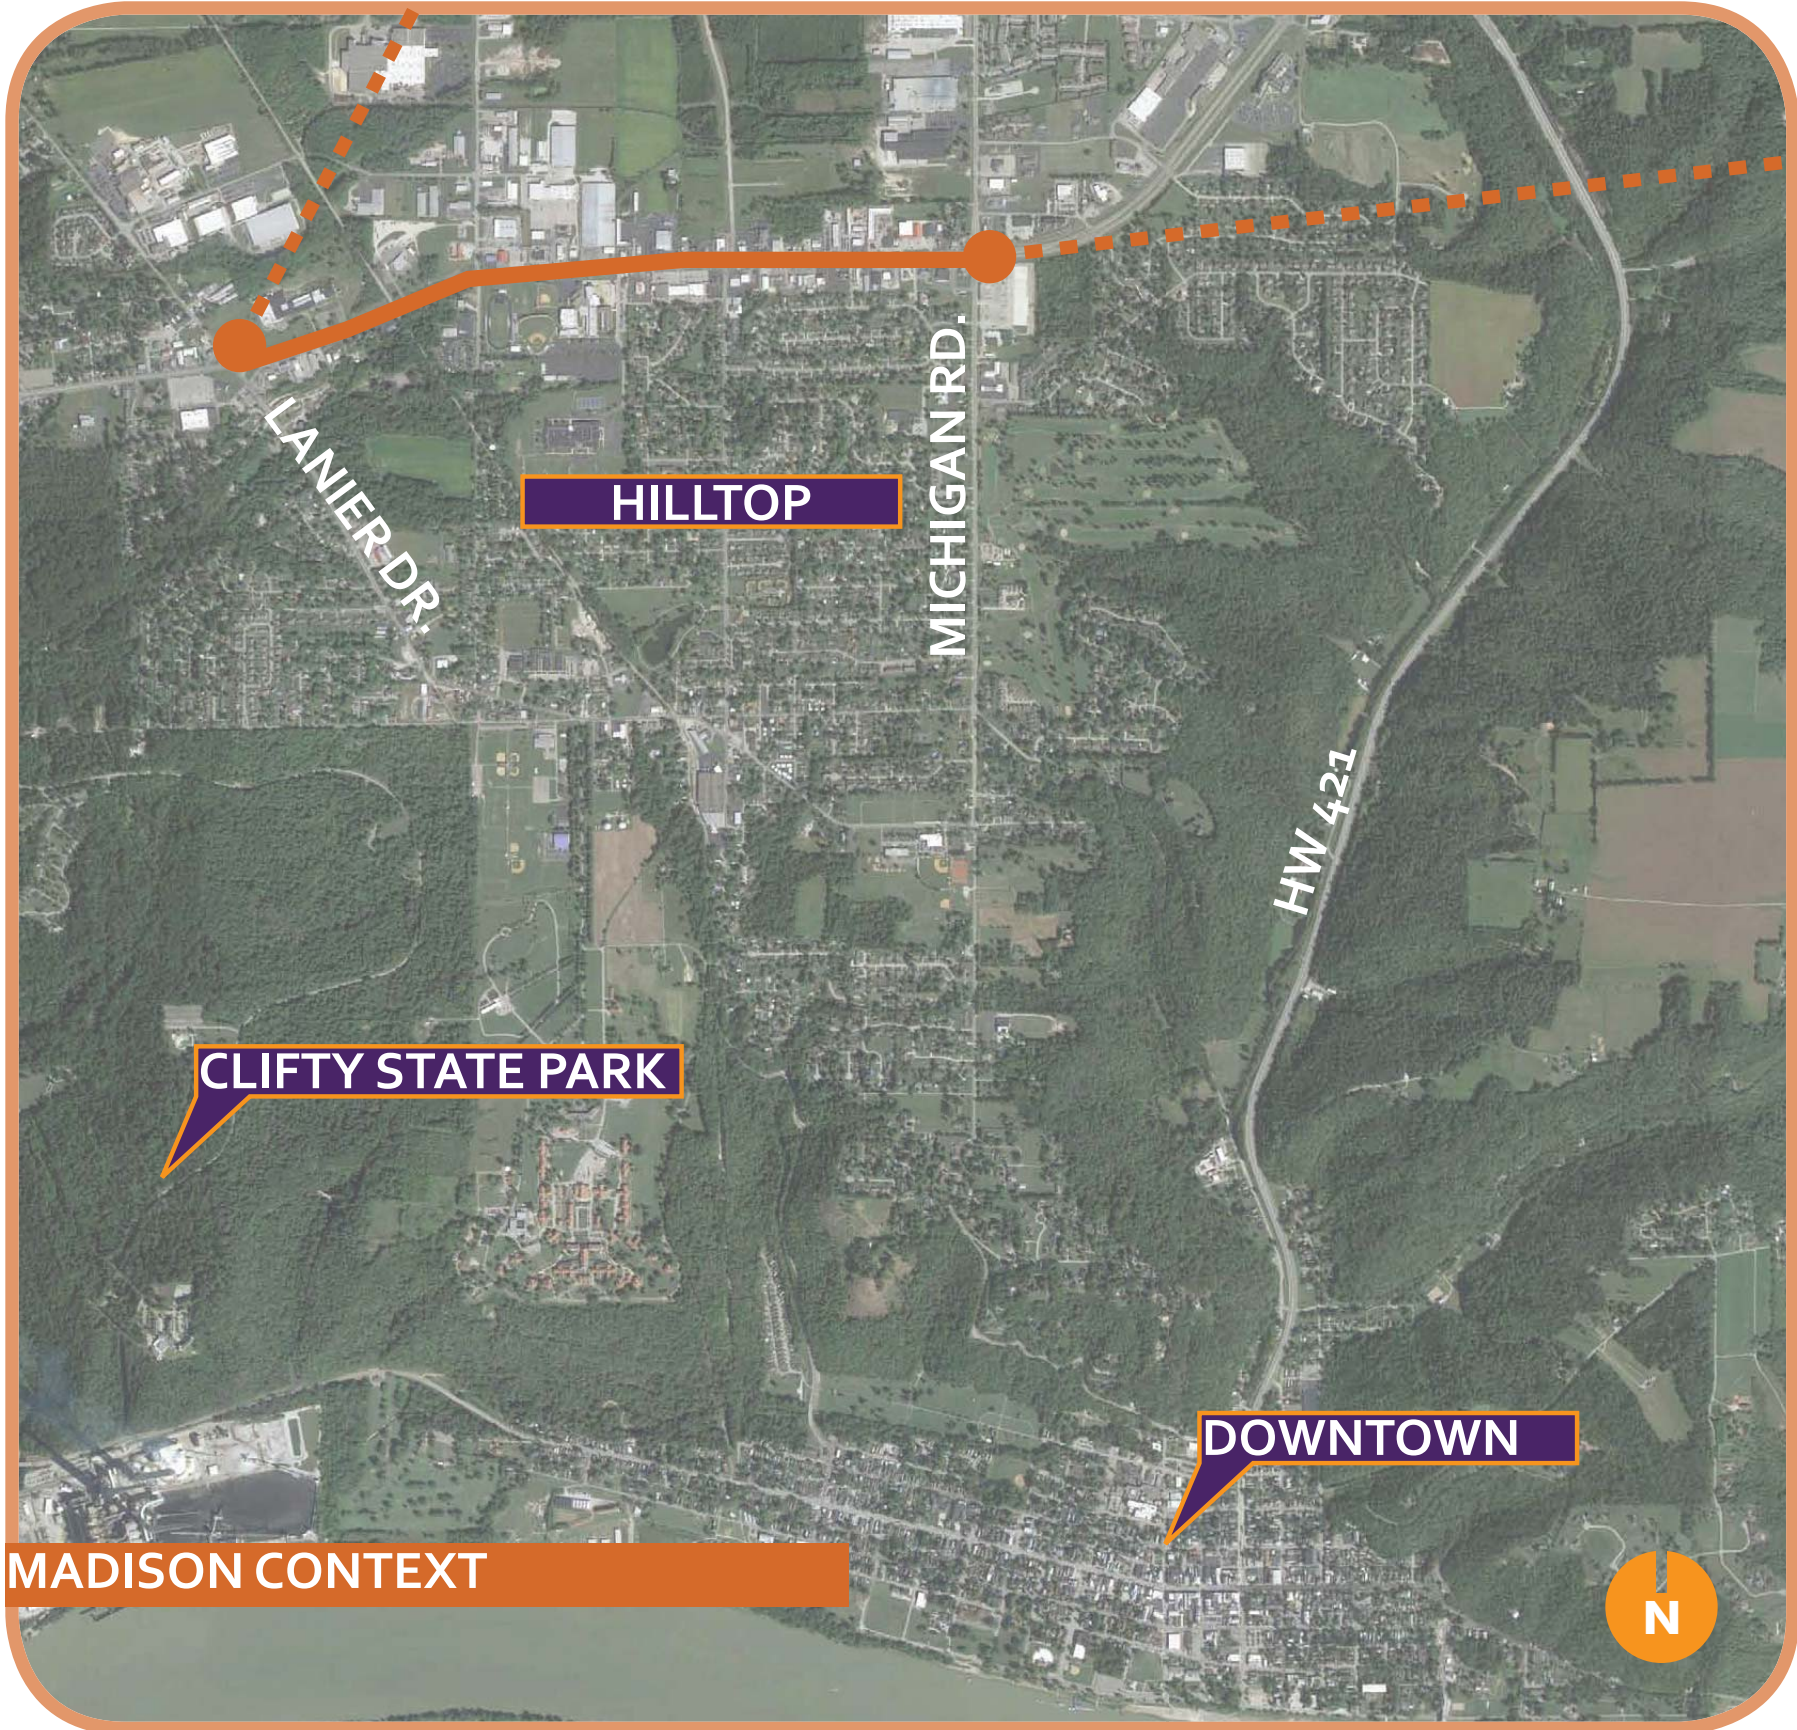


CLIFTY DRIVE


PUBLIC MEETING MAY 2019

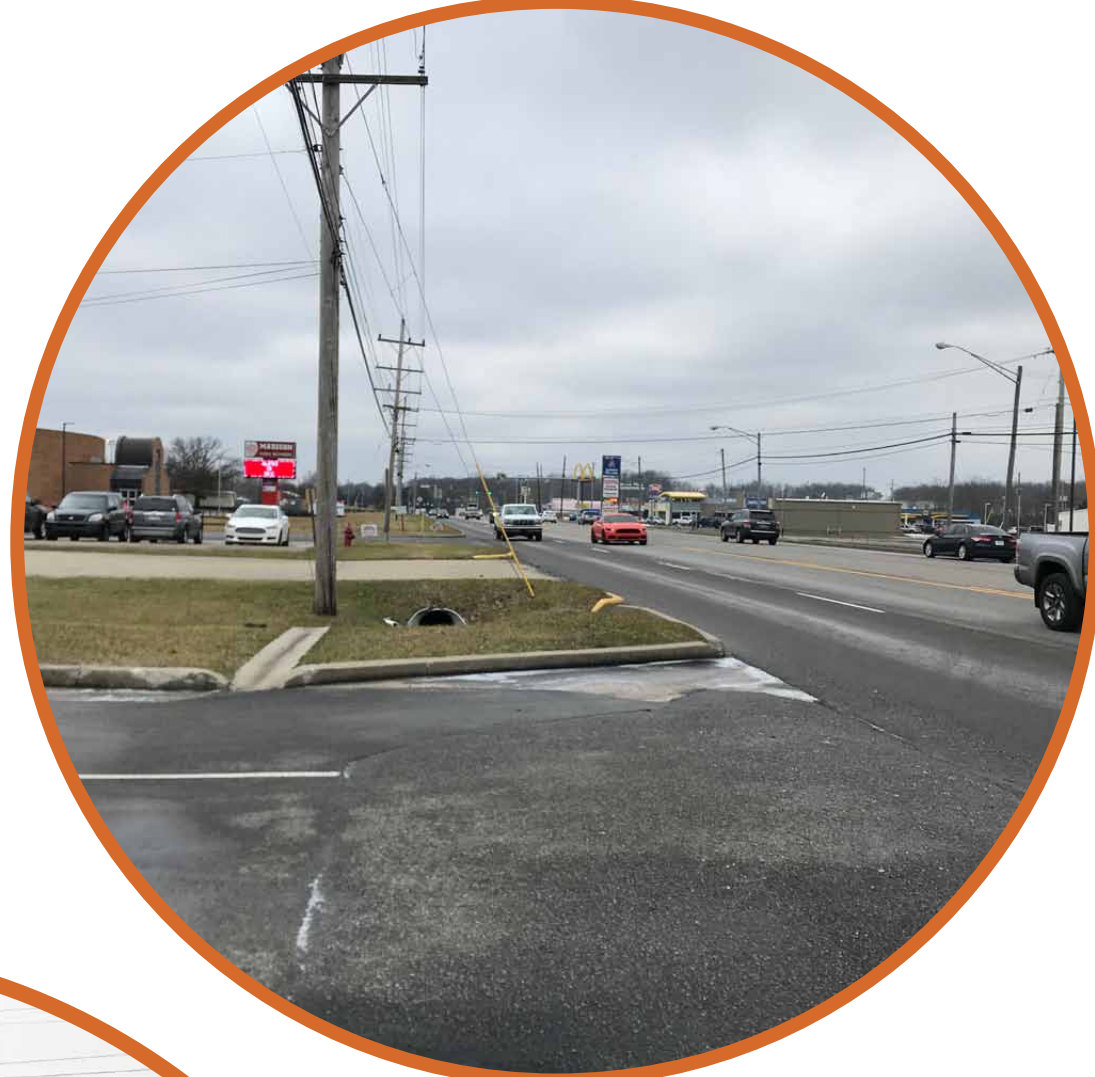


CONCEPTUAL DESIGN

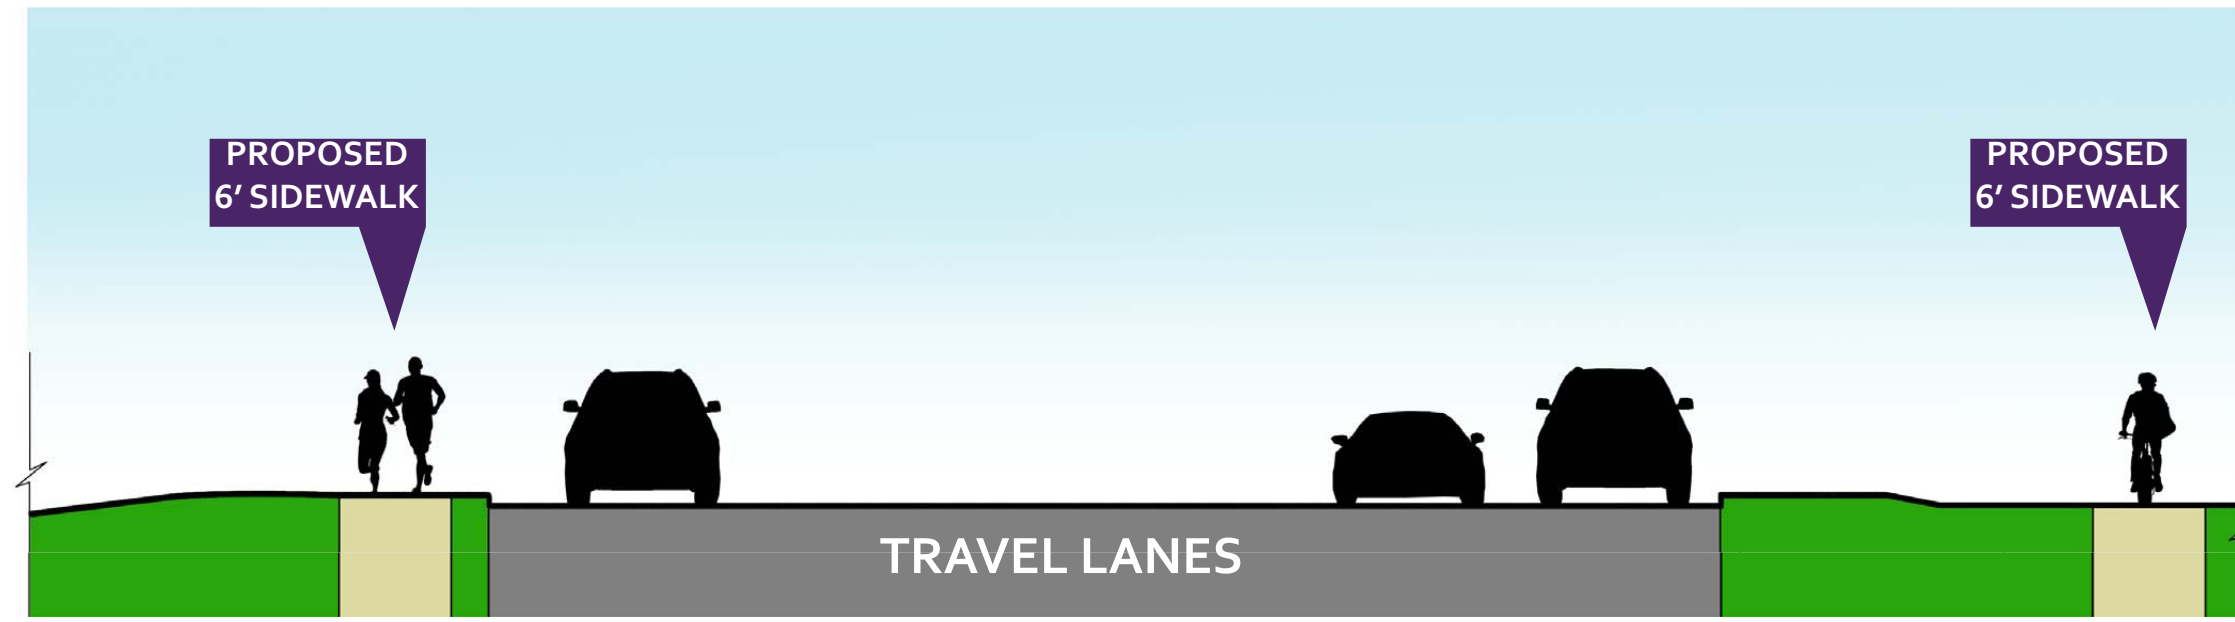


SECTION A: CLIFTY DRIVE AT LANIER DRIVE

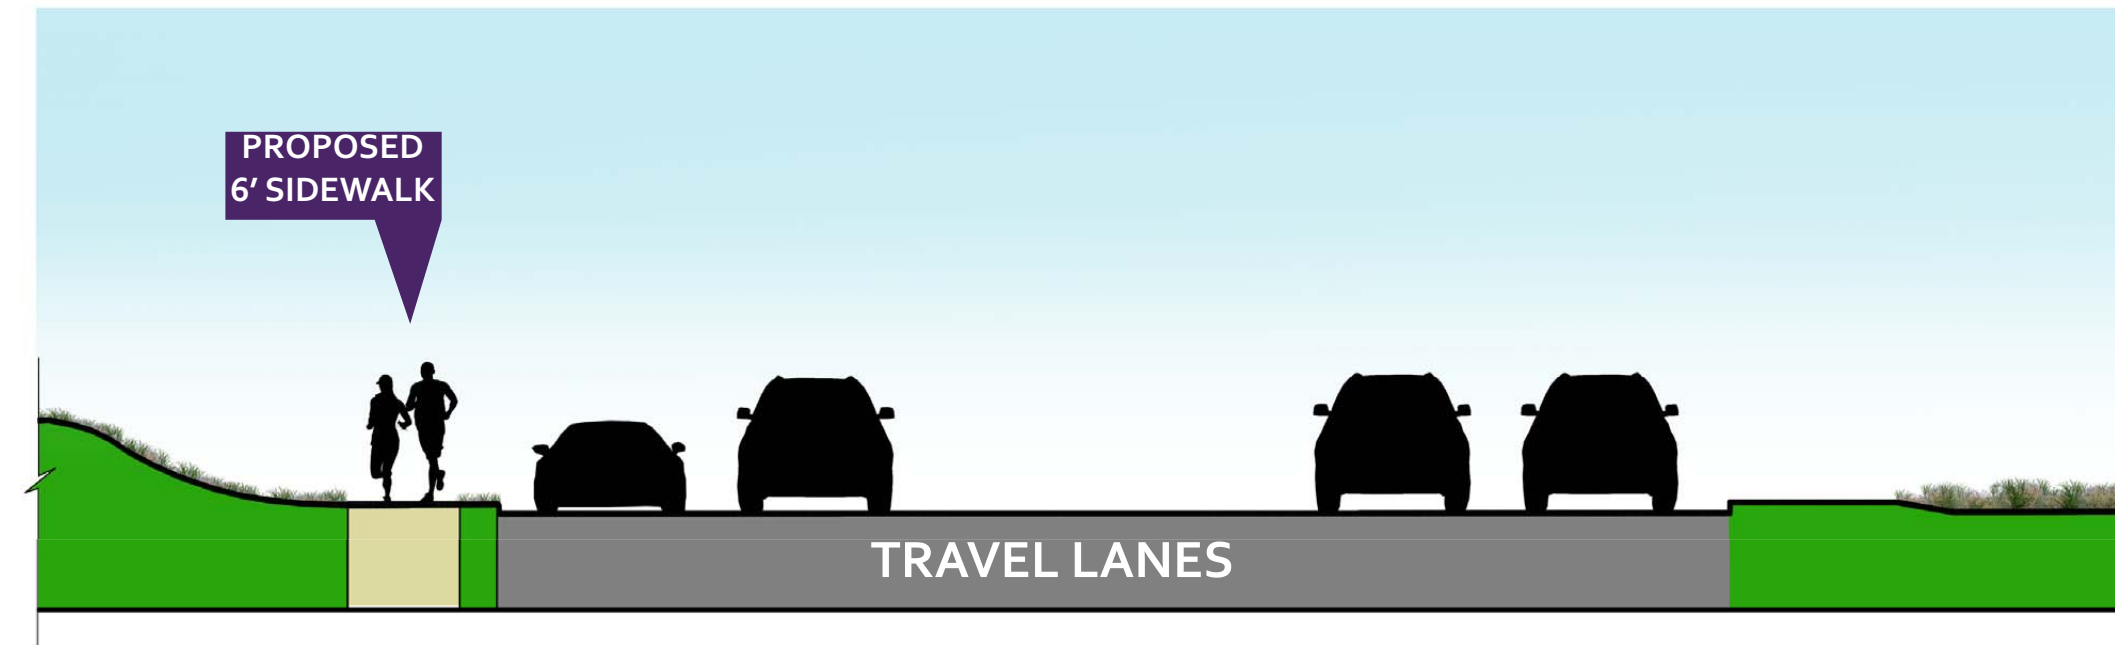


SECTION B: CLIFTY DRIVE AT WILSON AVENUE

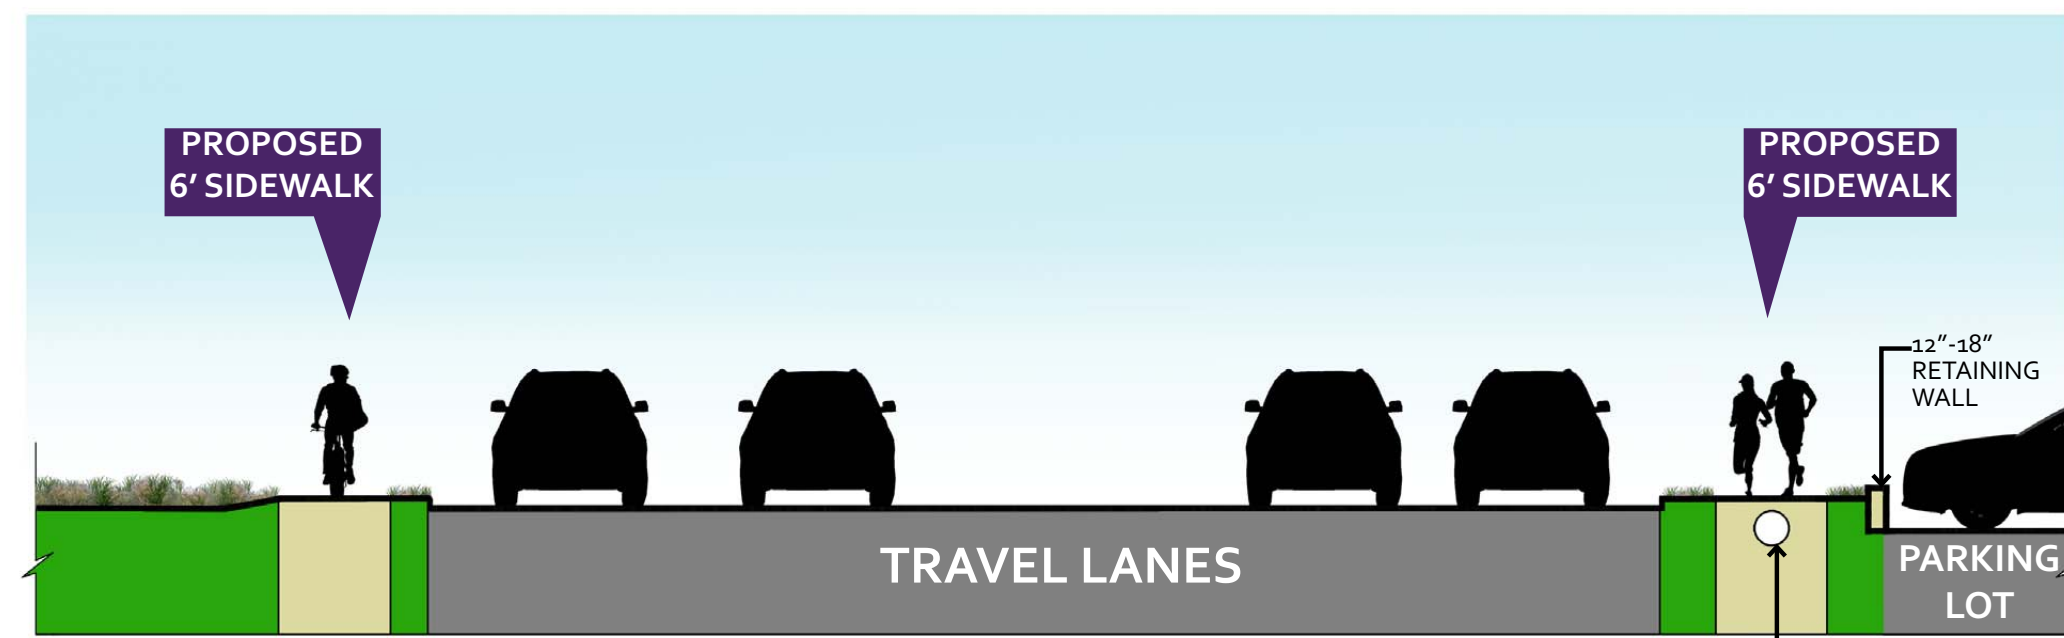

SECTION C: CLIFTY DRIVE AT CAR DEALERSHIP (TYPICAL)

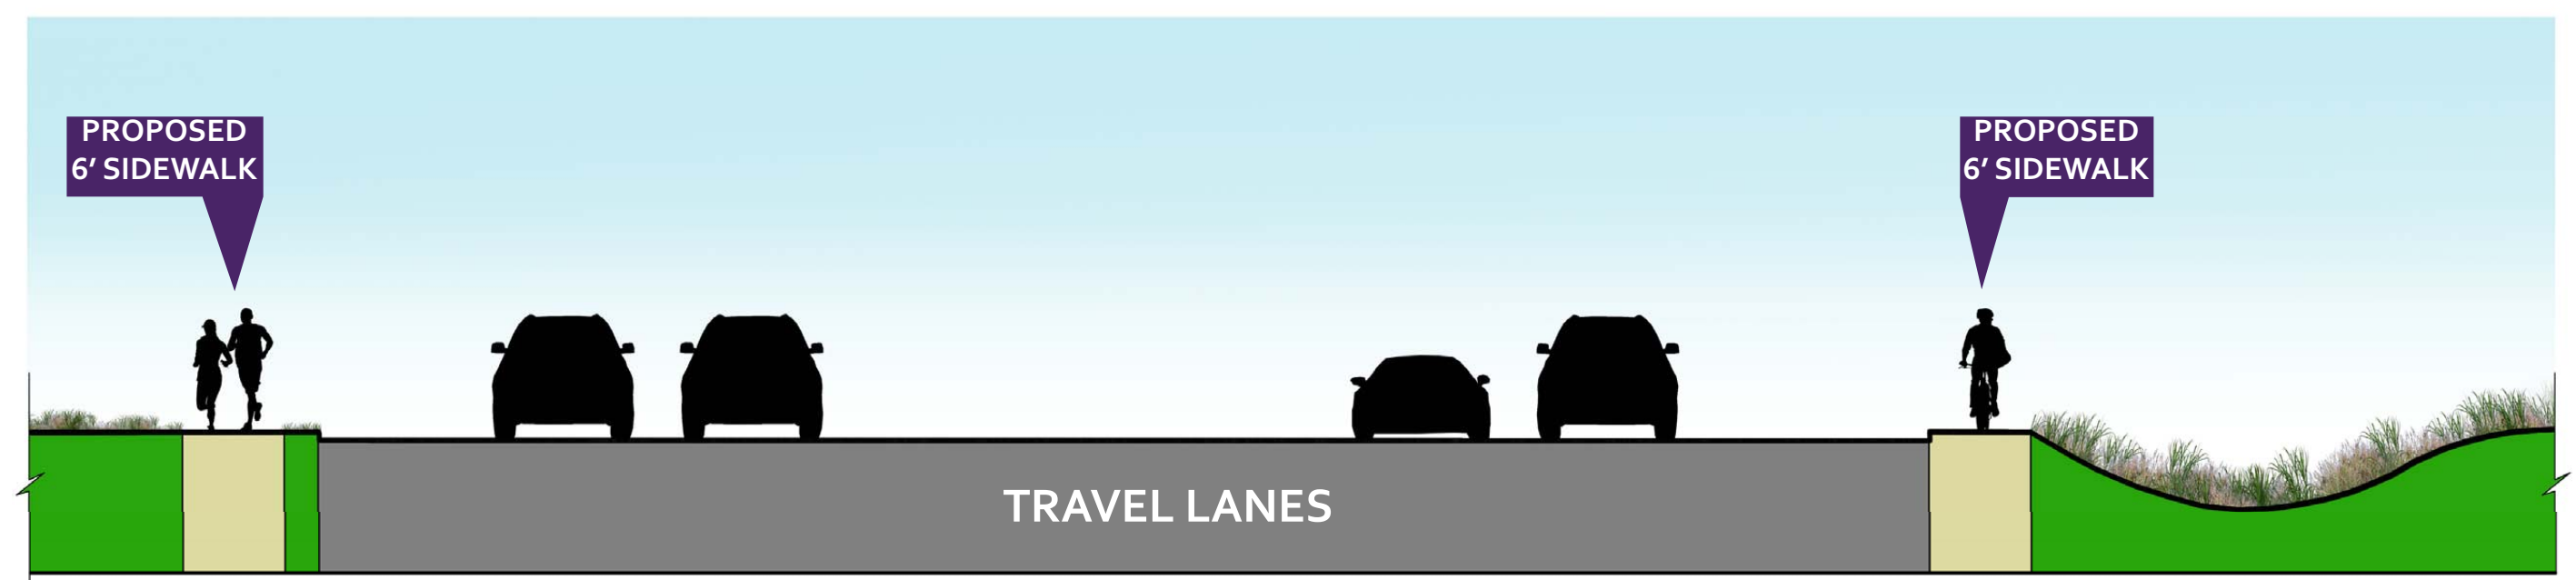

SECTION D: CLIFTY DRIVE AT MICHIGAN ROAD

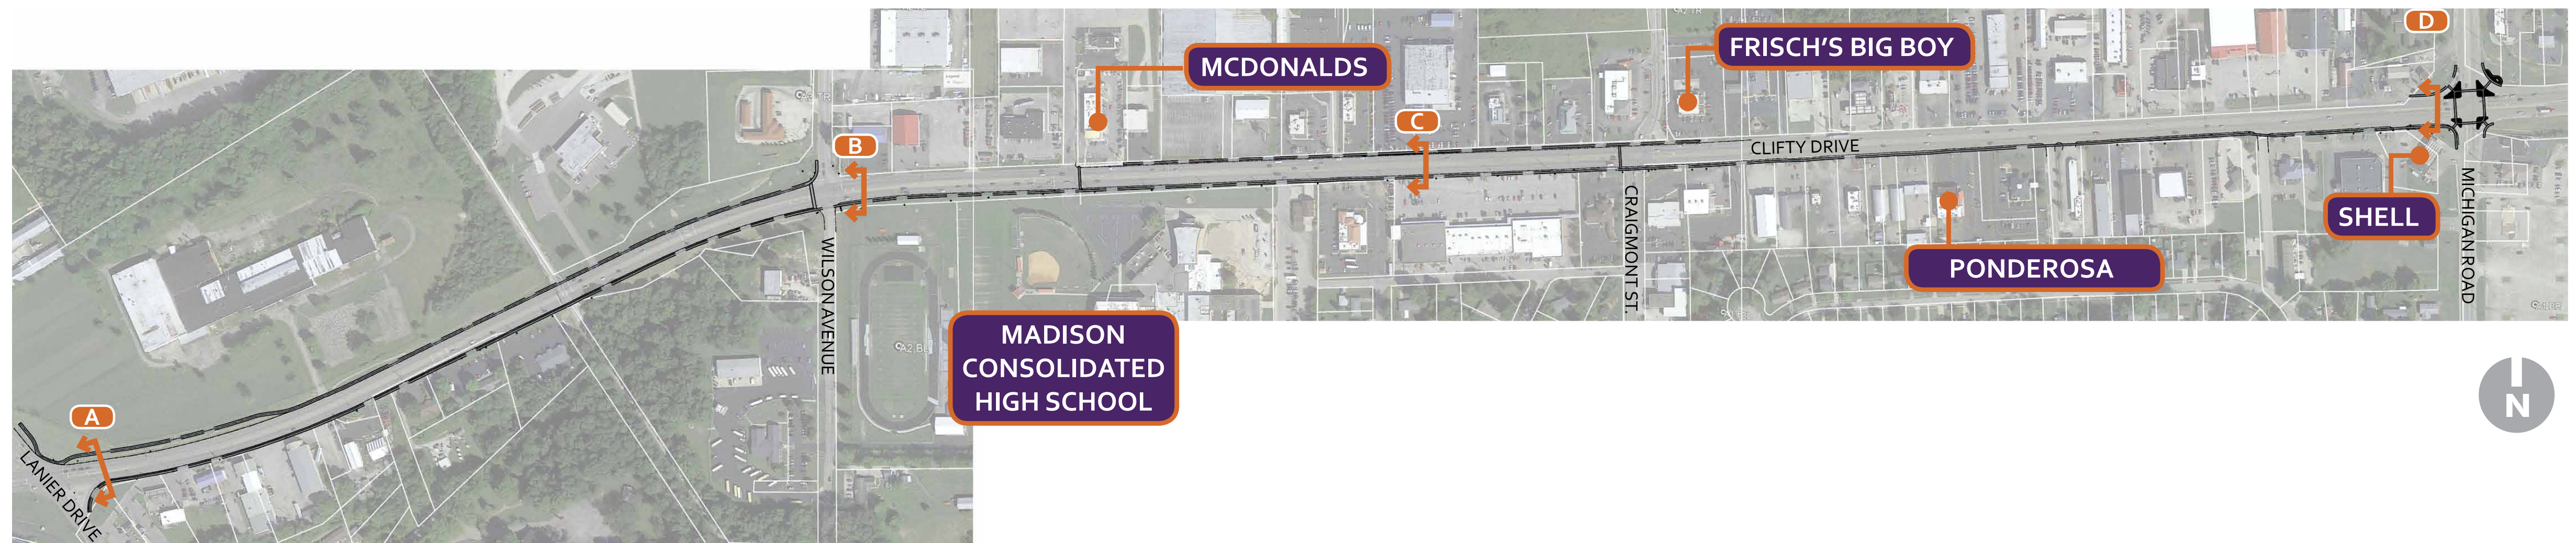


CONCEPTUAL SIDEWALK ALIGNMENT




CLIFTY DRIVE
PUBLIC MEETING MAY 2019



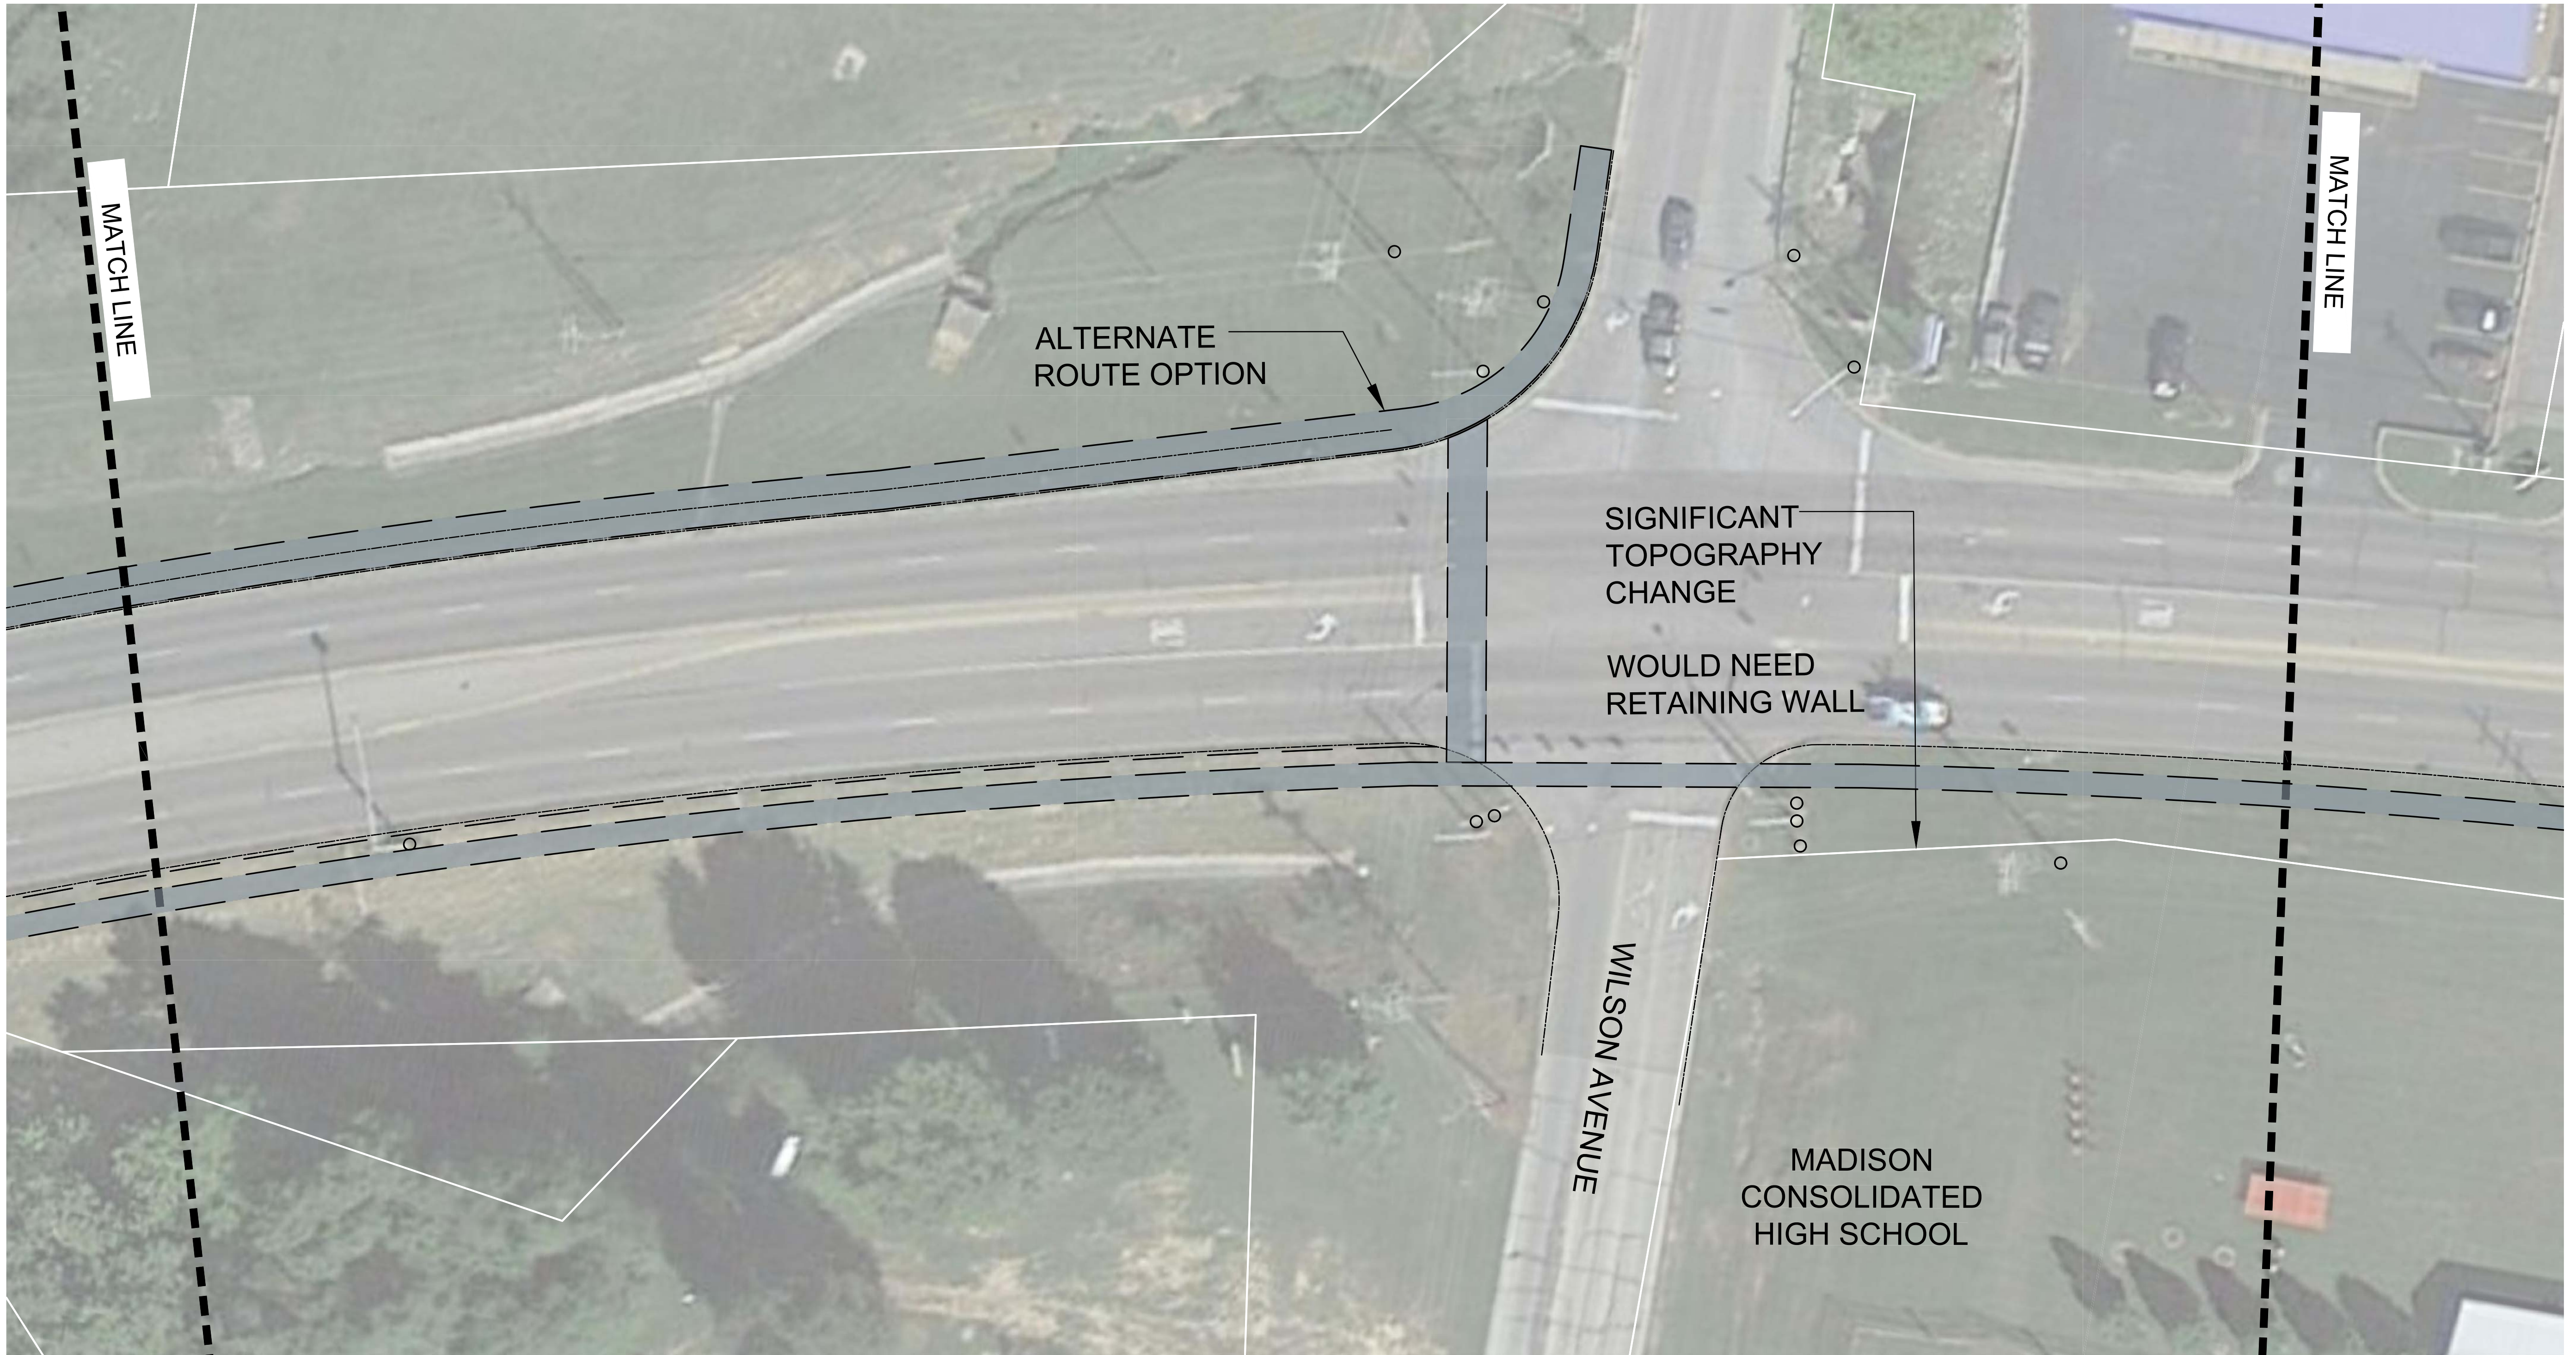


CLIFTY DRIVE SIDEWALK ALIGNMENT

CONCEPTUAL LAYOUT ENLARGEMENT

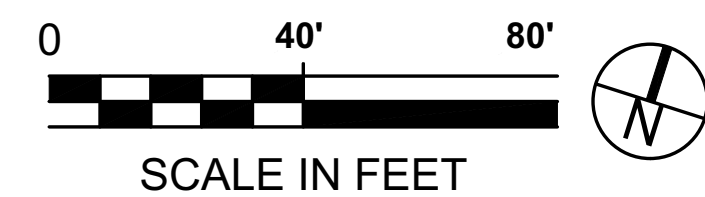


SHEET:


6

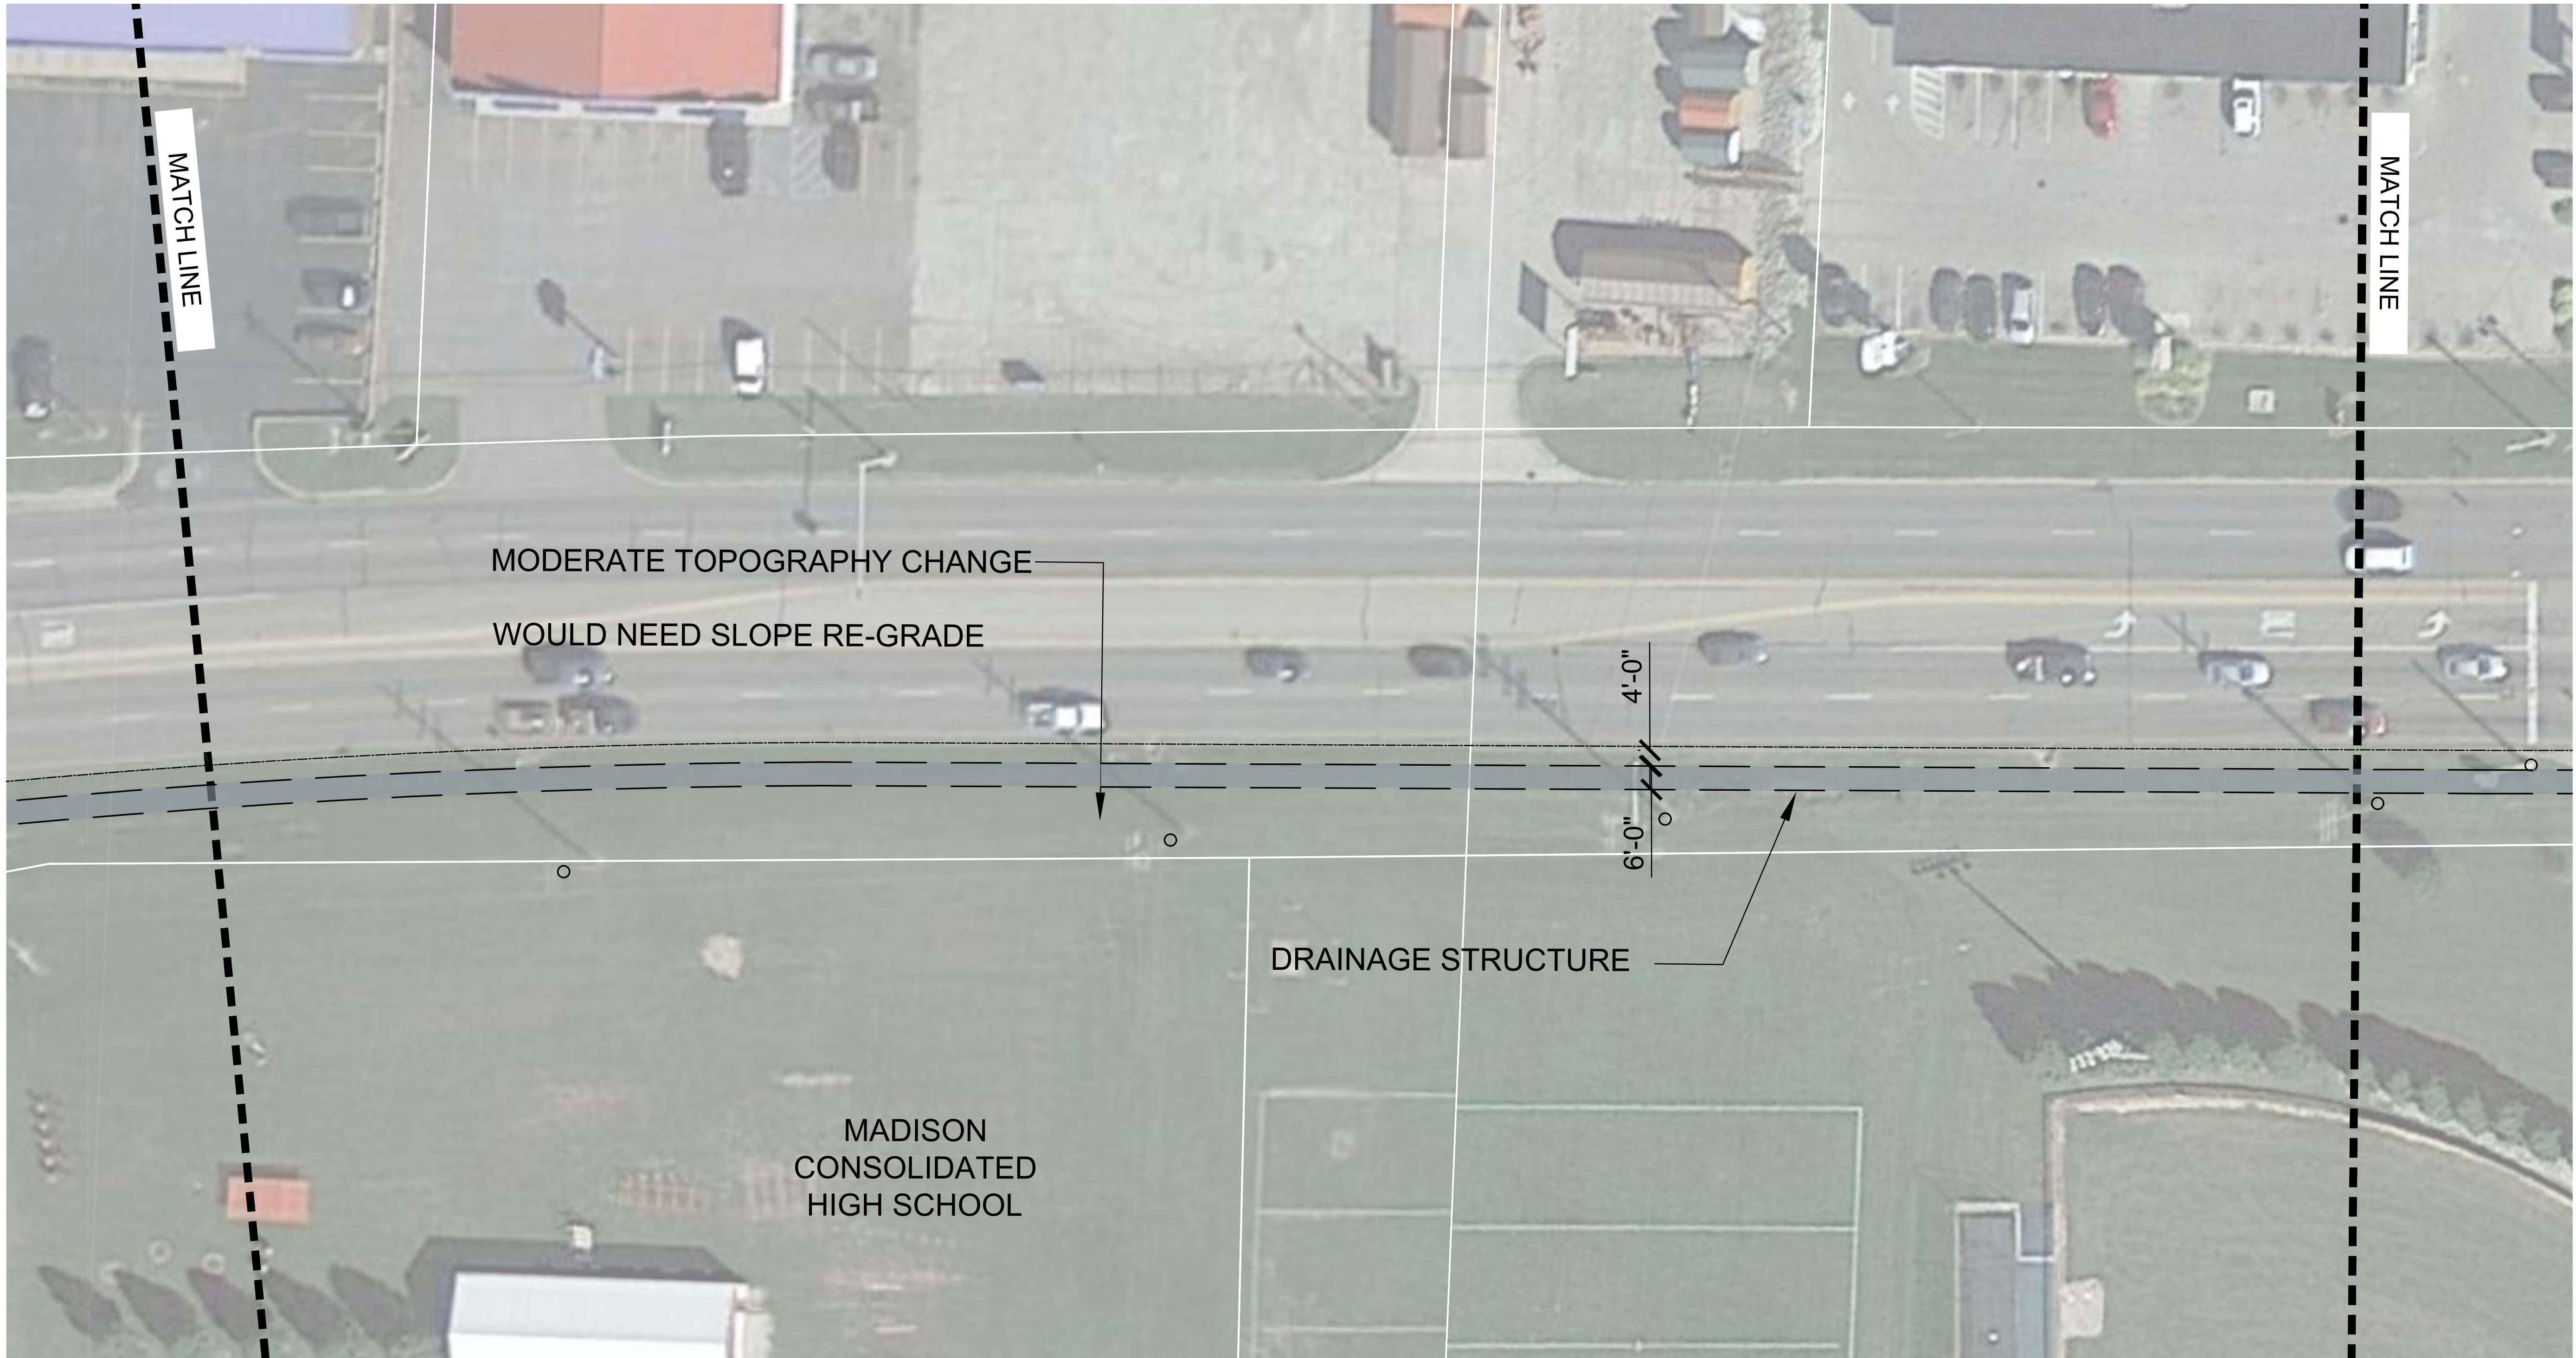

CLIFTY DRIVE SIDEWALK ALIGNMENT

CONCEPTUAL LAYOUT ENLARGEMENT

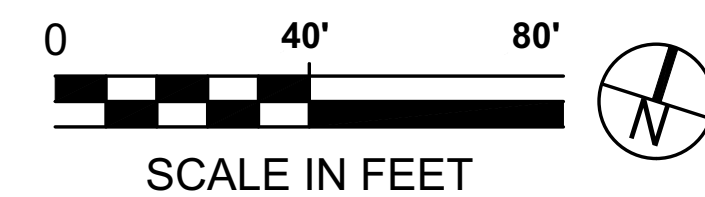

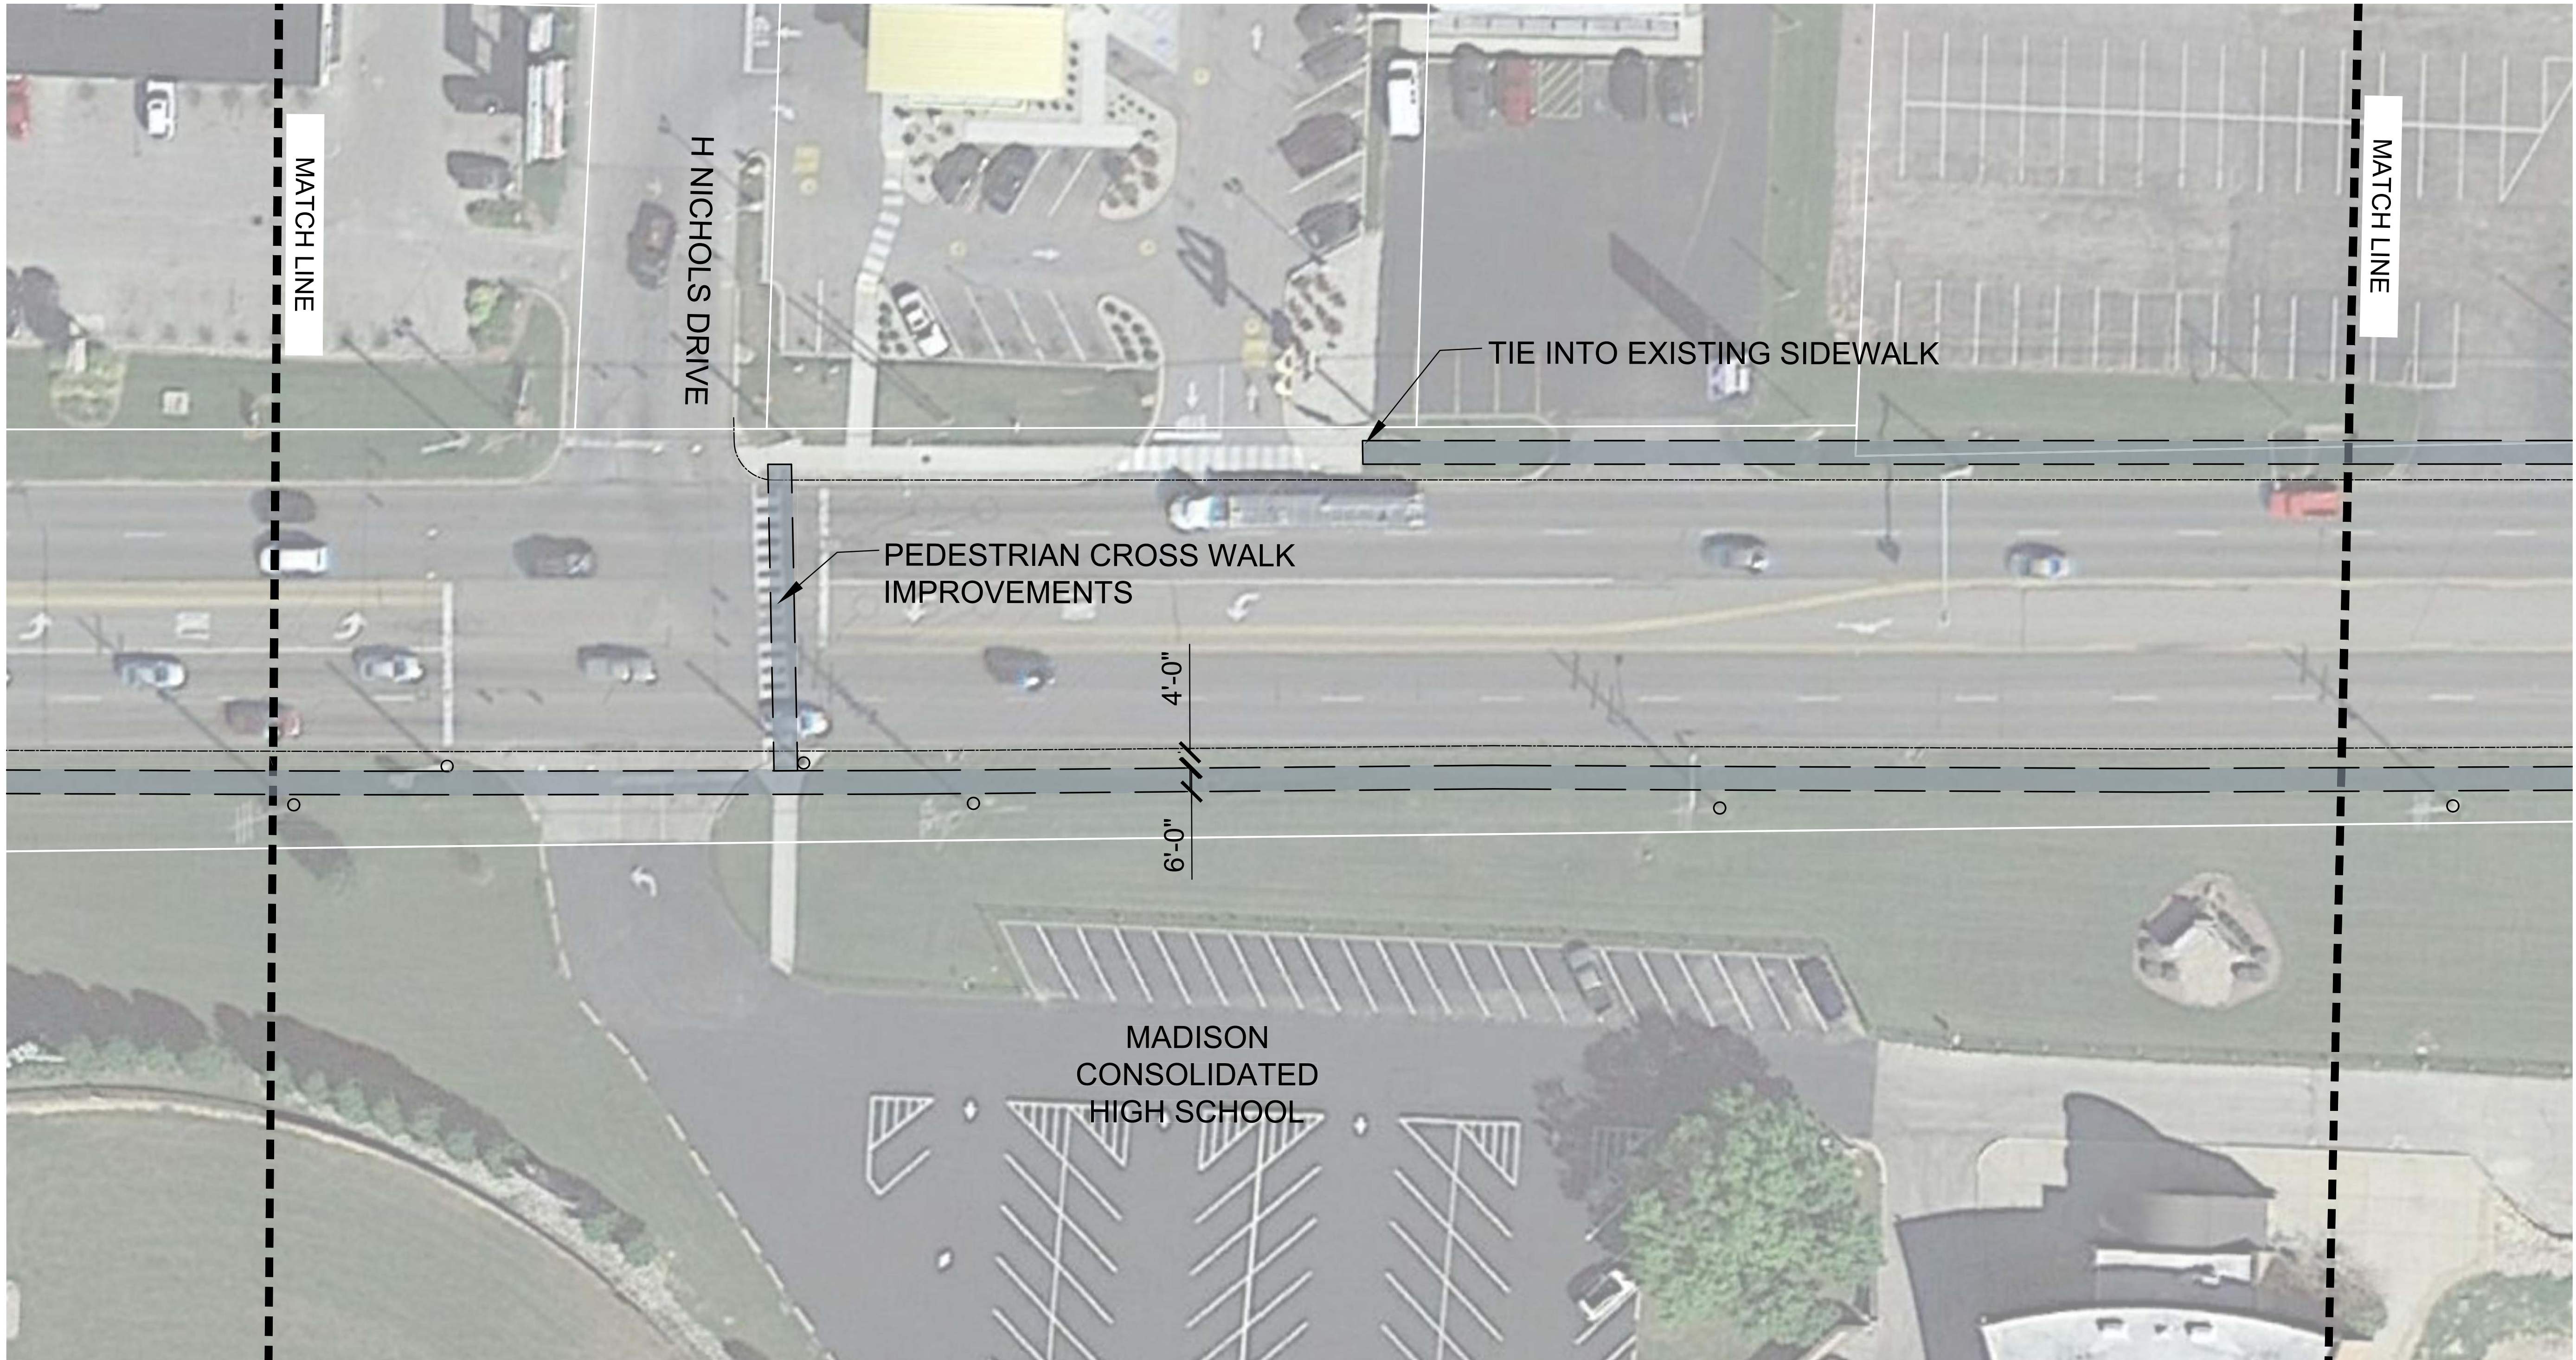

MATCH LINE

H NICHOLS DRIVE

TIE INTO EXISTING SIDEWALK

PEDESTRIAN CROSS WALK IMPROVEMENTS

4'-0"
6'-0"


MADISON
CONSOLIDATED
HIGH SCHOOL

MATCH LINE



CLIFTY DRIVE SIDEWALK ALIGNMENT

CONCEPTUAL LAYOUT ENLARGEMENT

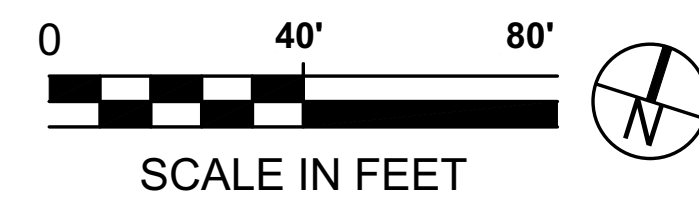

SHEET:

8



MATCH LINE

MATCH LINE

ADD 18" RCP WITH INLETS

MADISON
CONSOLIDATED
HIGH SCHOOL


FIRE
DEPARTMENT

HARRY'S
STONE GRILL




CLIFTY DRIVE SIDEWALK ALIGNMENT

CONCEPTUAL LAYOUT ENLARGEMENT

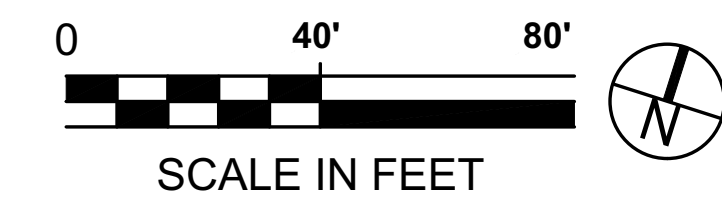


SHEET: **9**

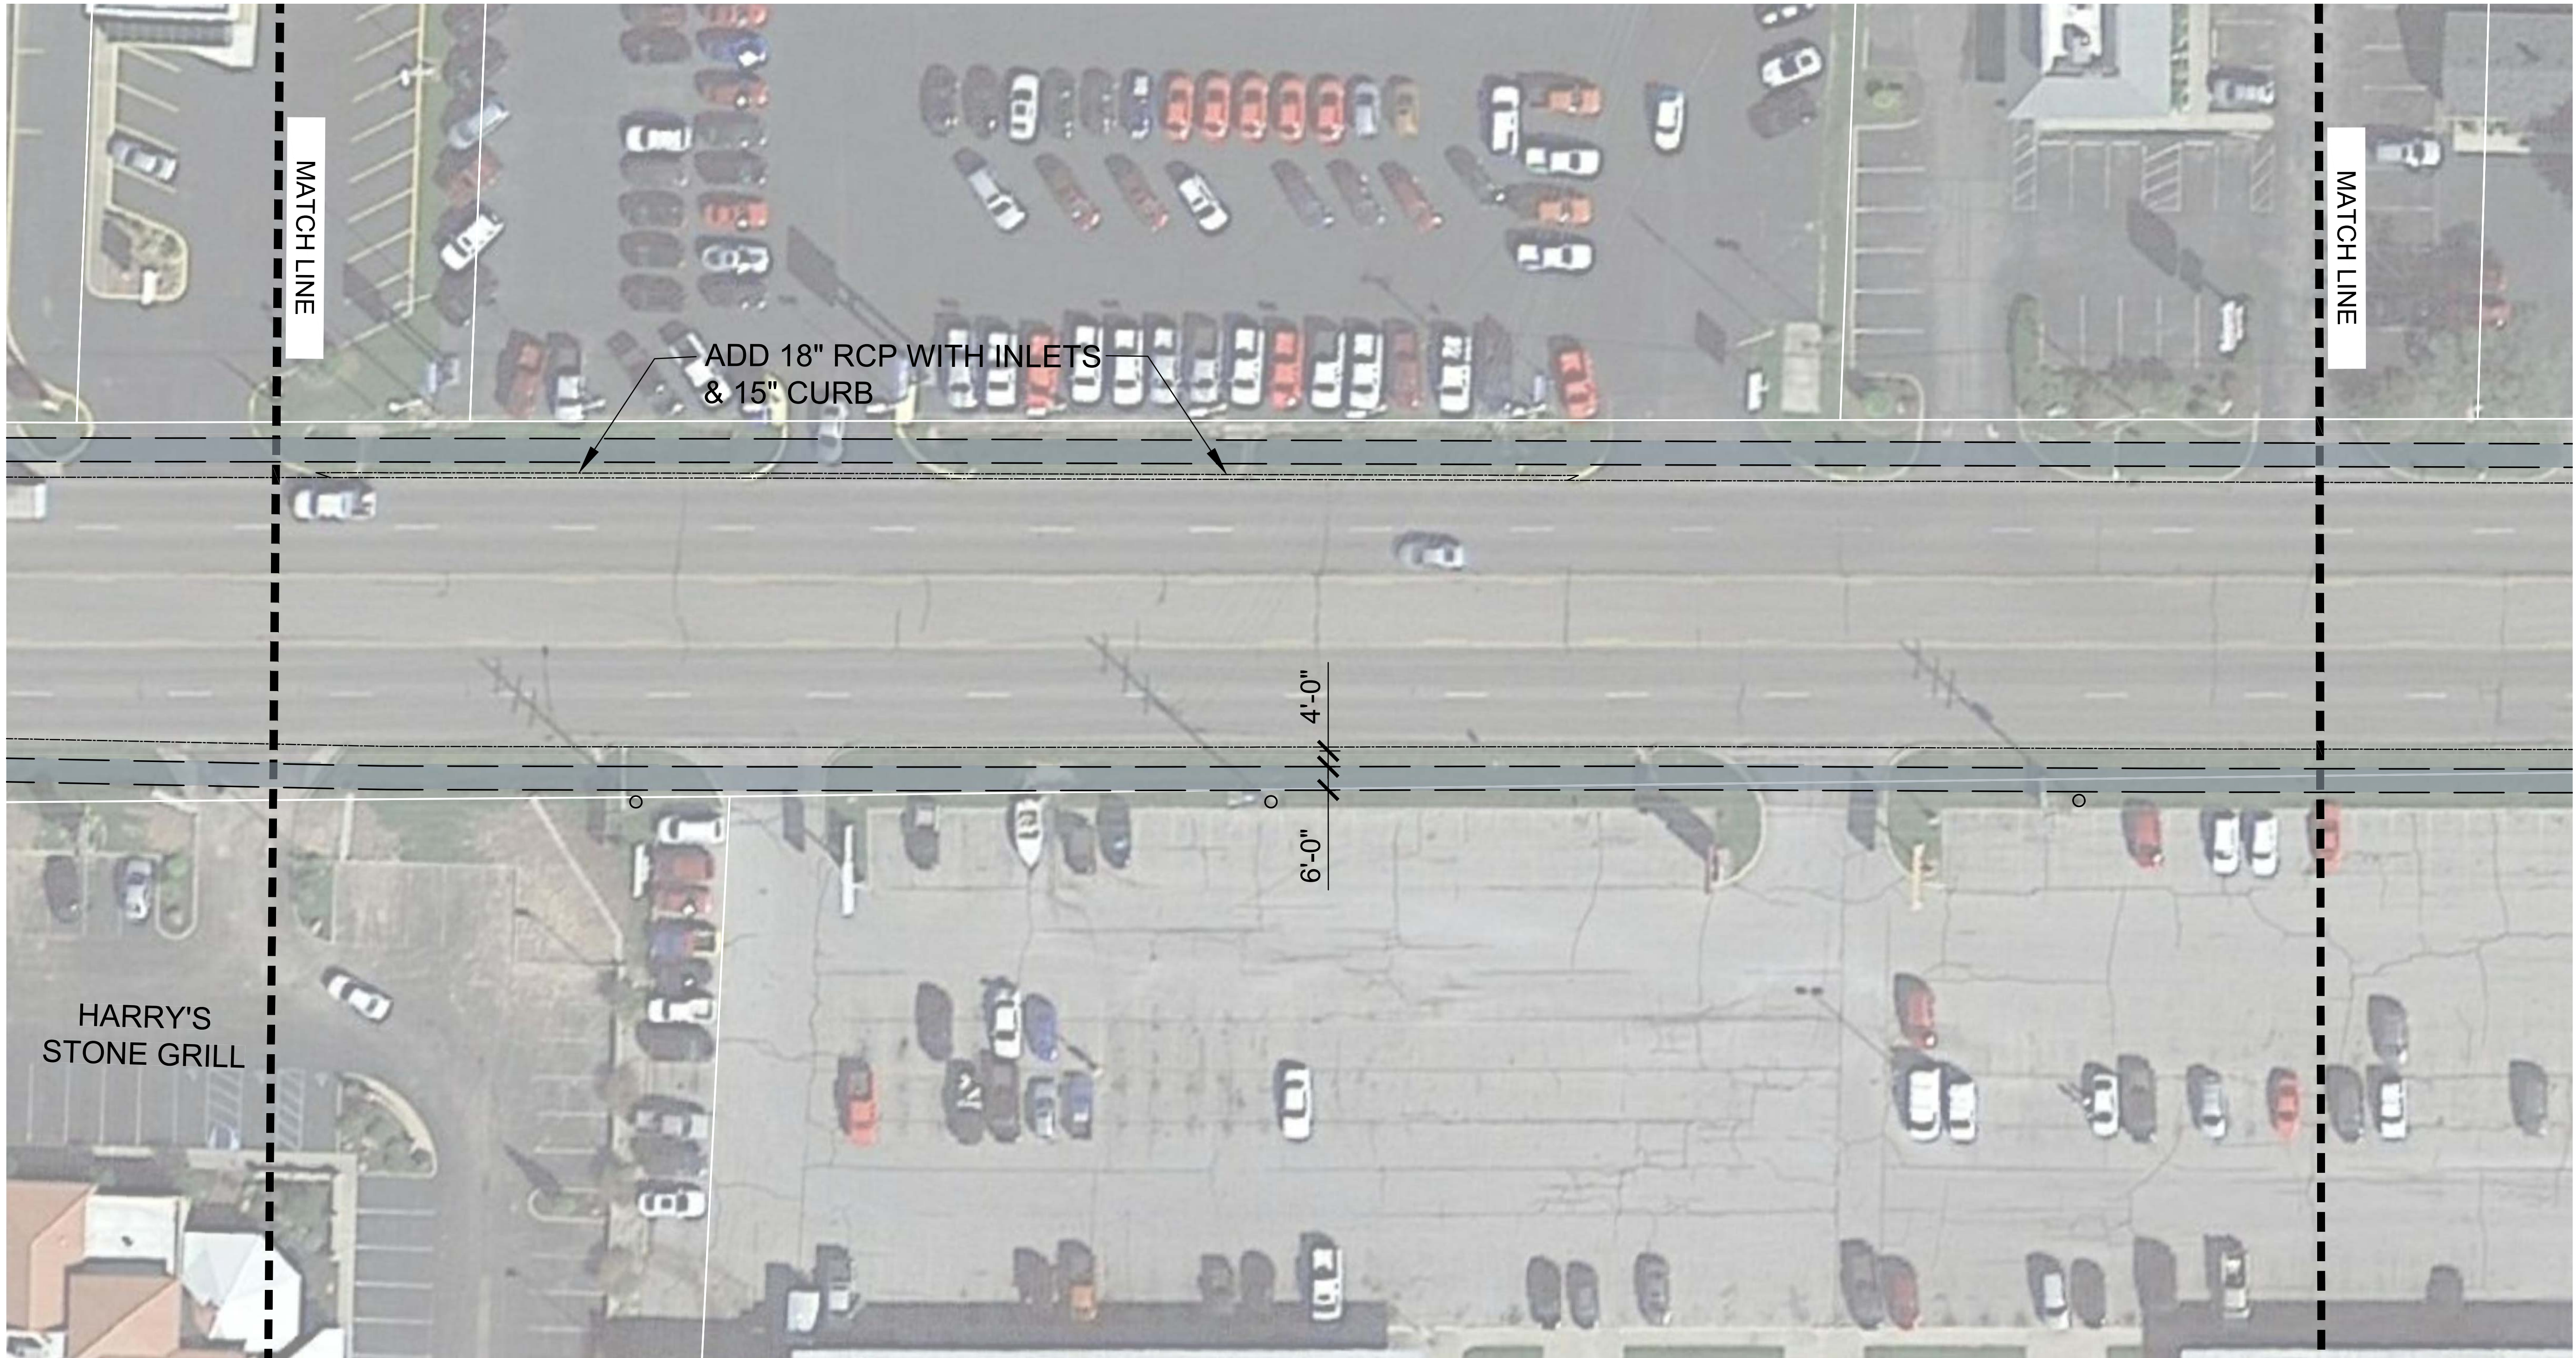

CLIFTY DRIVE SIDEWALK ALIGNMENT

CONCEPTUAL LAYOUT ENLARGEMENT

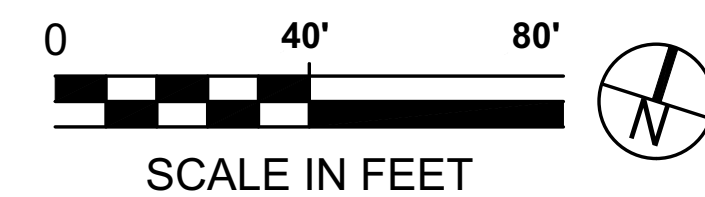


SHEET:

10



CLIFTY DRIVE SIDEWALK ALIGNMENT

CONCEPTUAL LAYOUT ENLARGEMENT

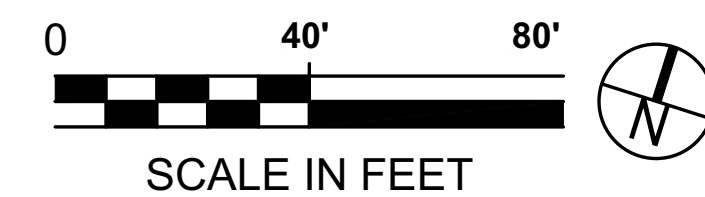

SHEET:

11



POSSIBLE OPPORTUNITY TO
CONSOLIDATE OR IMPROVE
DRIVE ENTRY POINTS.

10'-0"

ADVANCE AUTO
PARTS

H & R BLOCK


KDH

K
REST




CLIFTY DRIVE SIDEWALK ALIGNMENT

CONCEPTUAL LAYOUT ENLARGEMENT

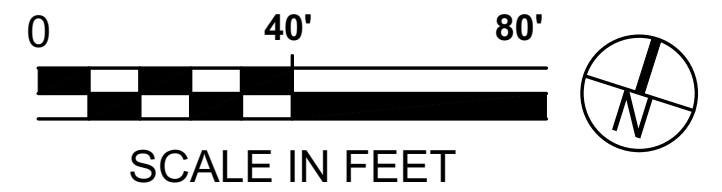

SHEET: **12**

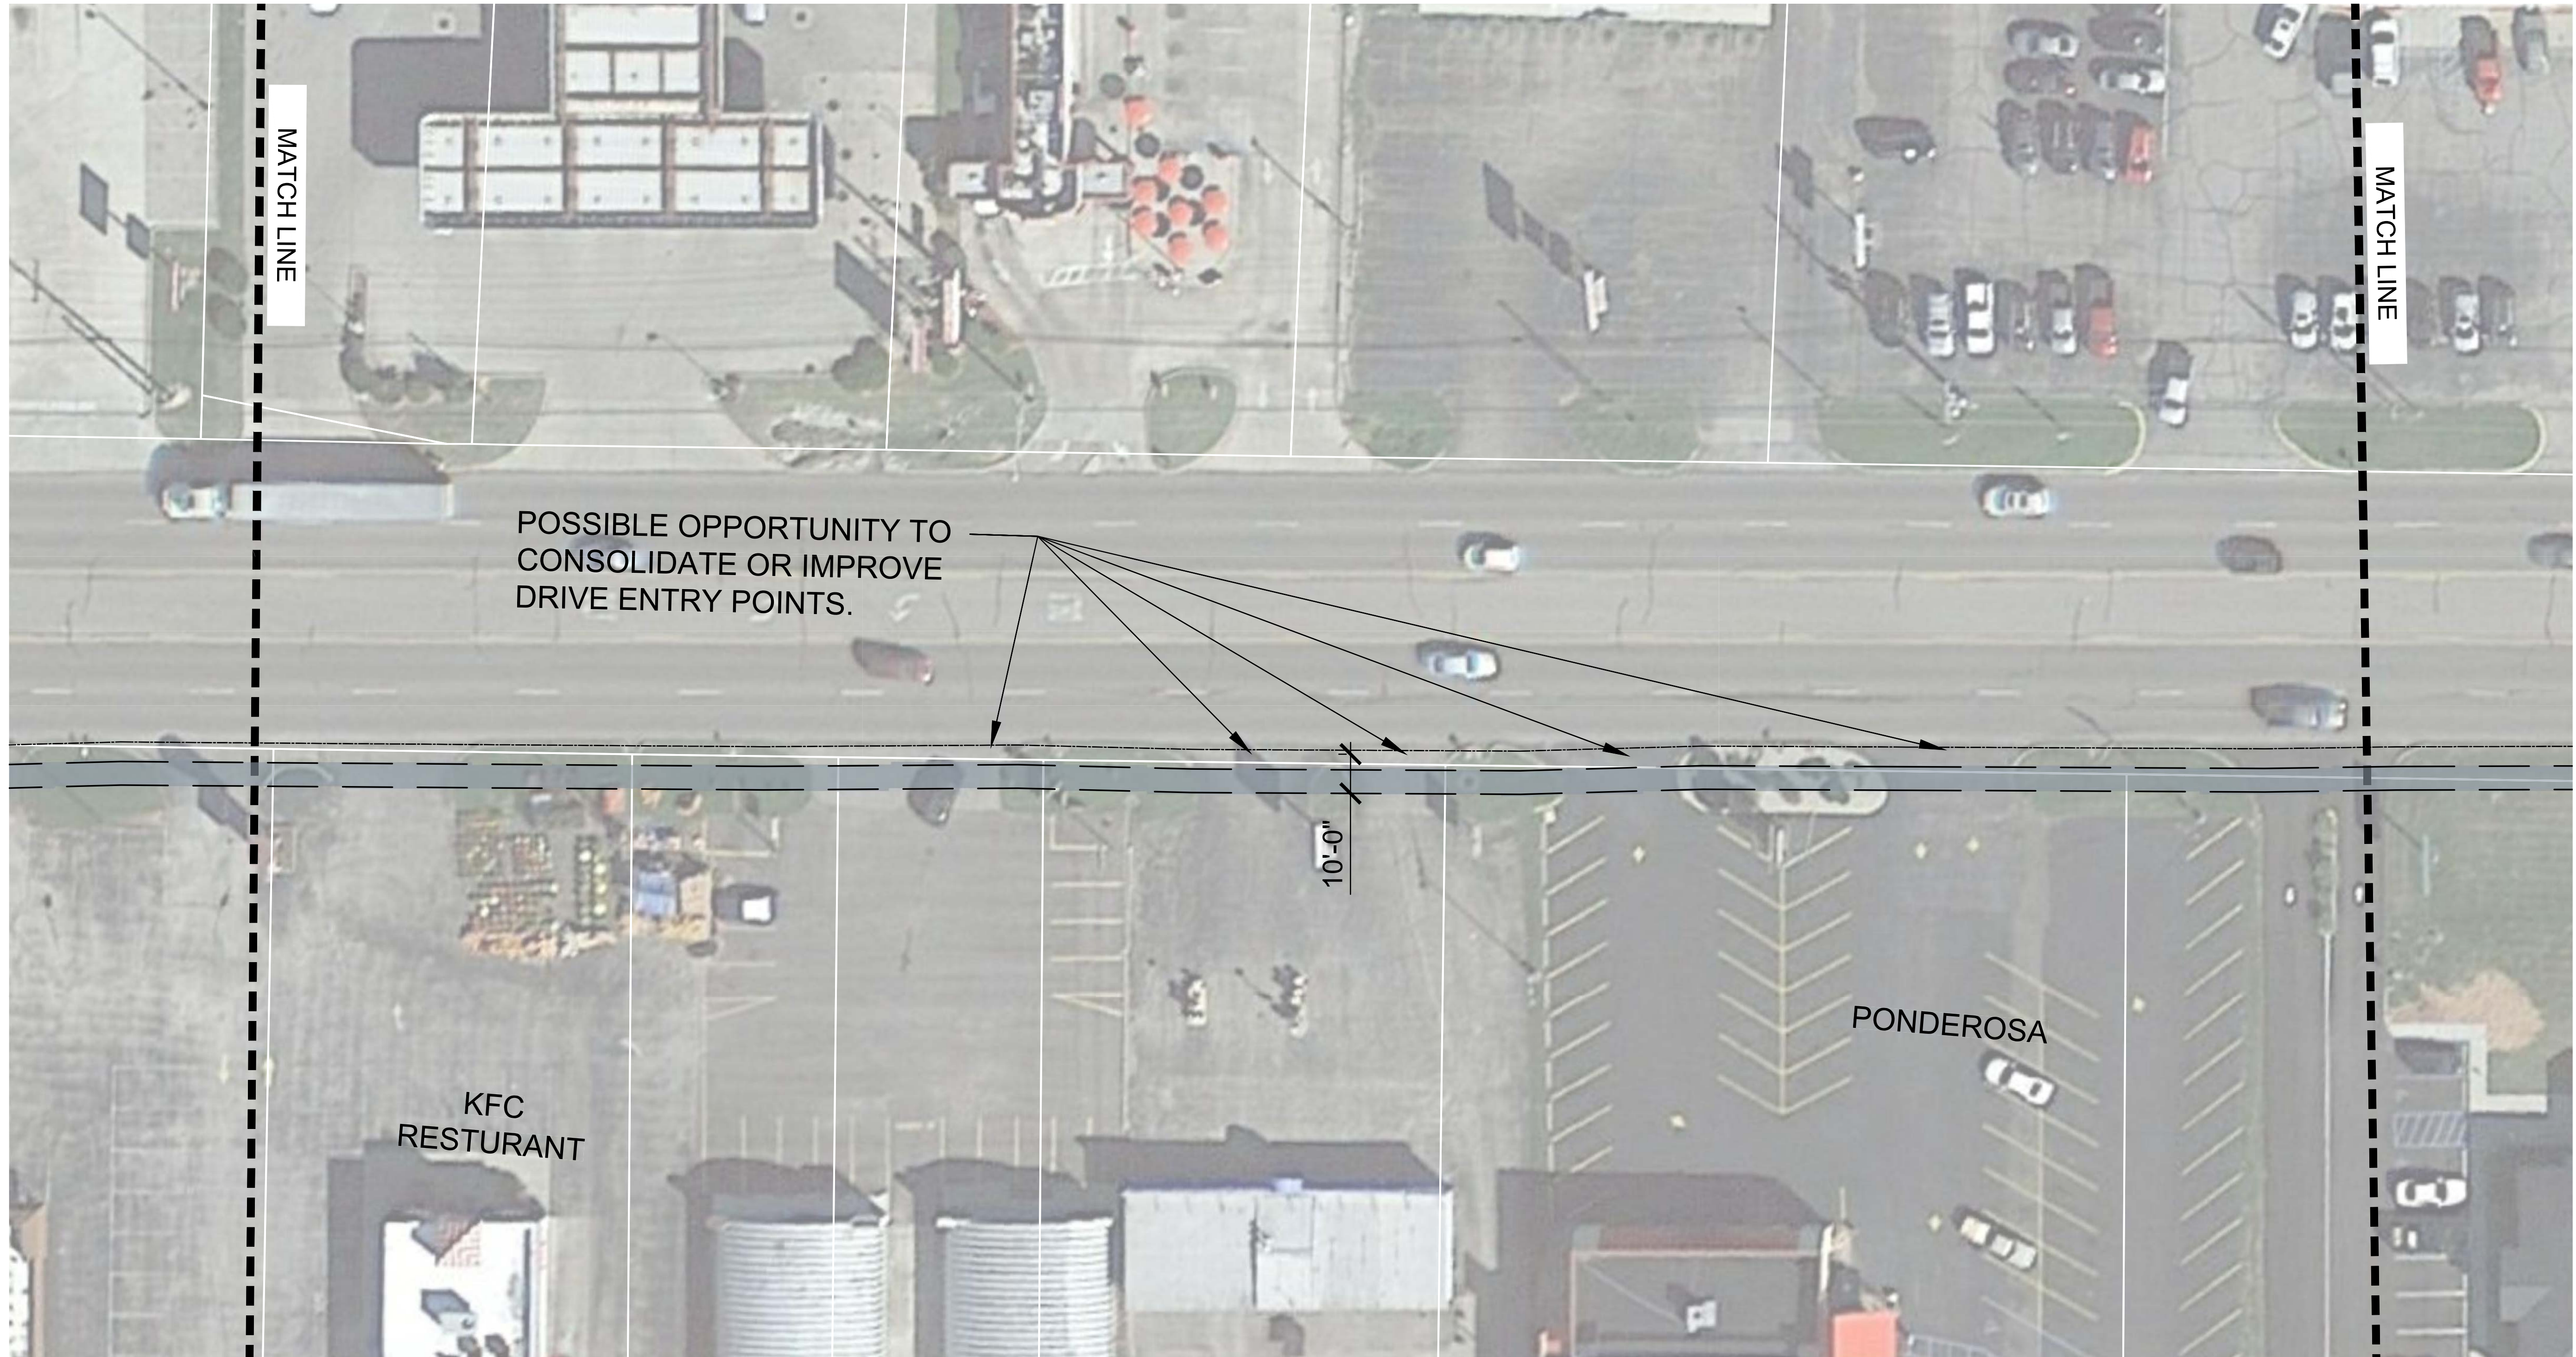

MATCH LINE

MATCH LINE

POSSIBLE OPPORTUNITY TO
CONSOLIDATE OR IMPROVE
DRIVE ENTRY POINTS.


10'-0"


KFC
RESTURANT

PONDEROSA

CLIFTY DRIVE SIDEWALK ALIGNMENT

CONCEPTUAL LAYOUT ENLAGEMENT

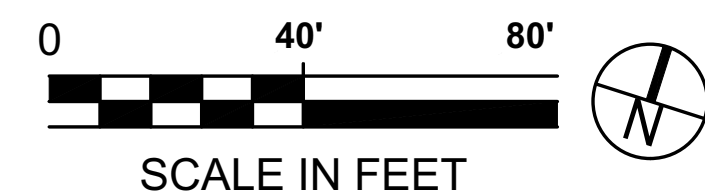

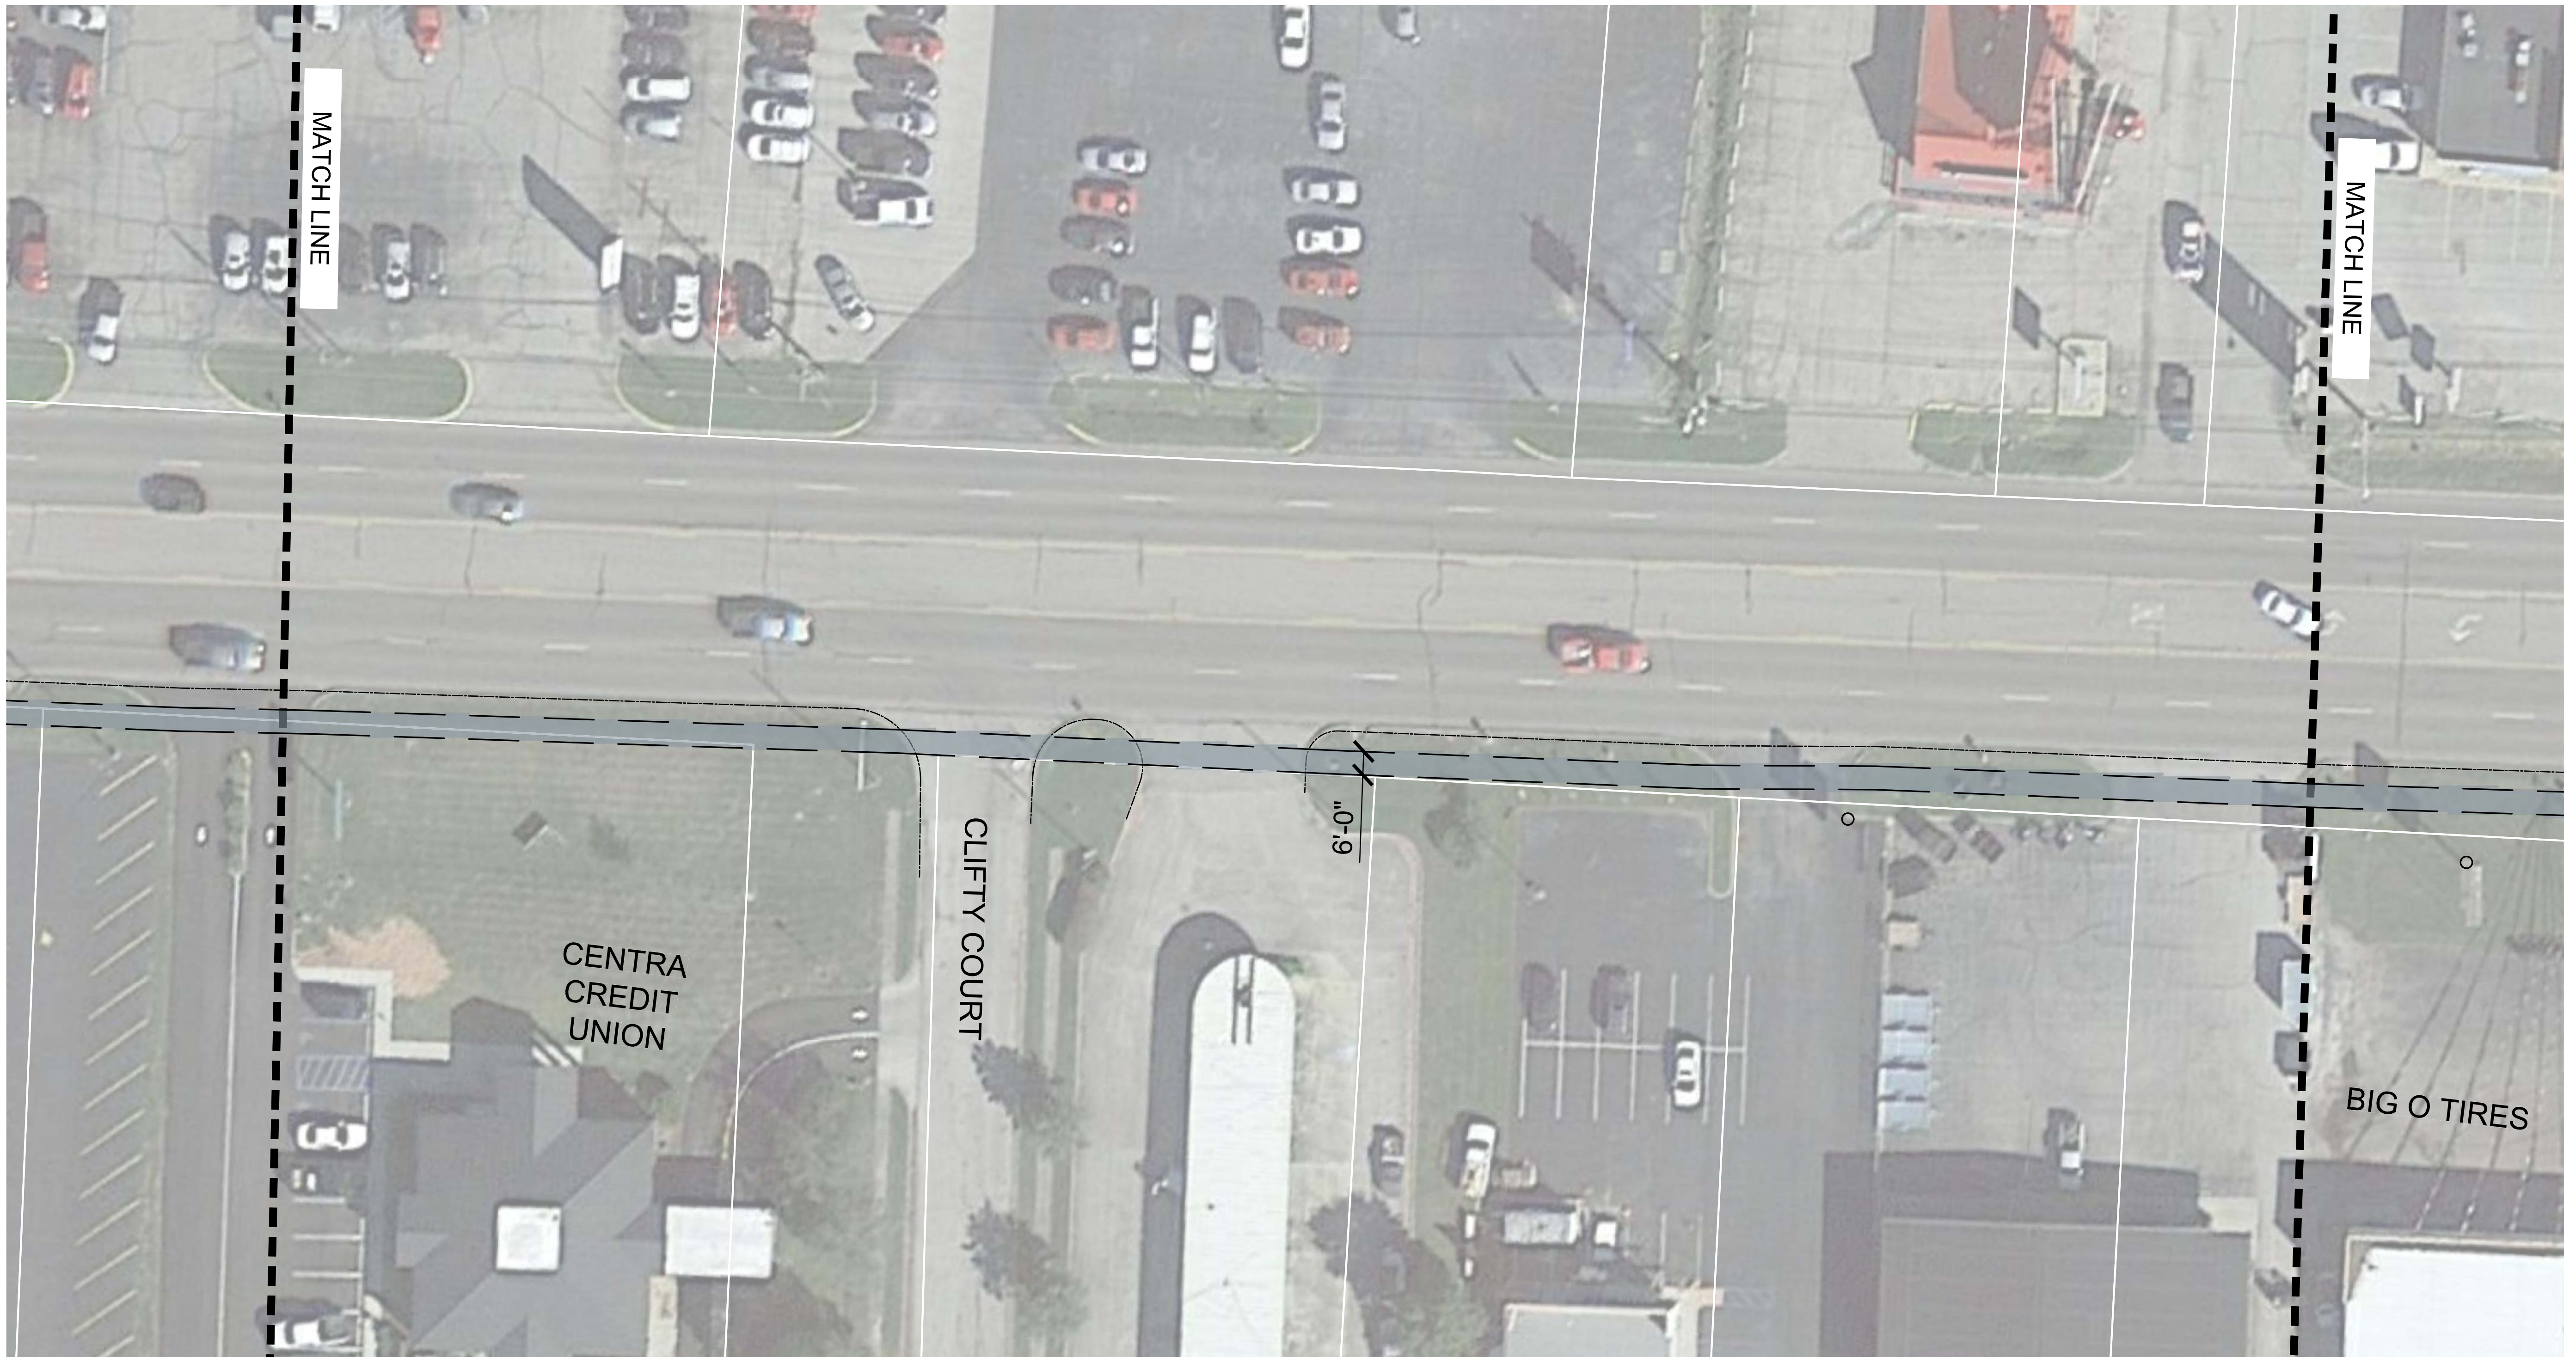

MATCH LINE

MATCH LINE

CENTRA
CREDIT
UNION

CLIFTY COURT

BIG O TIRES

6'-0"

TAYLOR
SIEFKER
WILLIAMS
design group




landscape architecture | community planning | urban design | visioning | strategic planning



cwC**LATITUDES**LLC

CLIFTY DRIVE SIDEWALK ALIGNMENT

CONCEPTUAL LAYOUT ENLAGEMENT

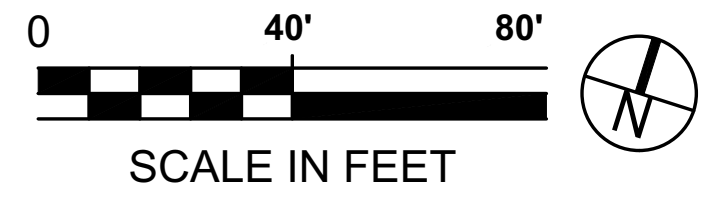


SHEET: **14**




CLIFTY DRIVE SIDEWALK ALIGNMENT

CONCEPTUAL LAYOUT ENLARGEMENT

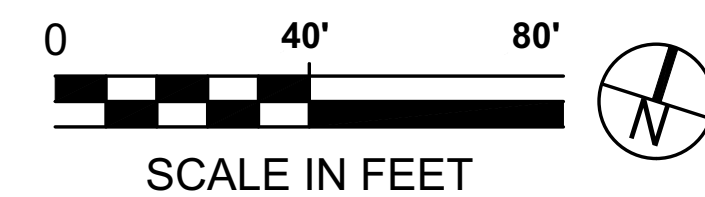

SHEET:

15

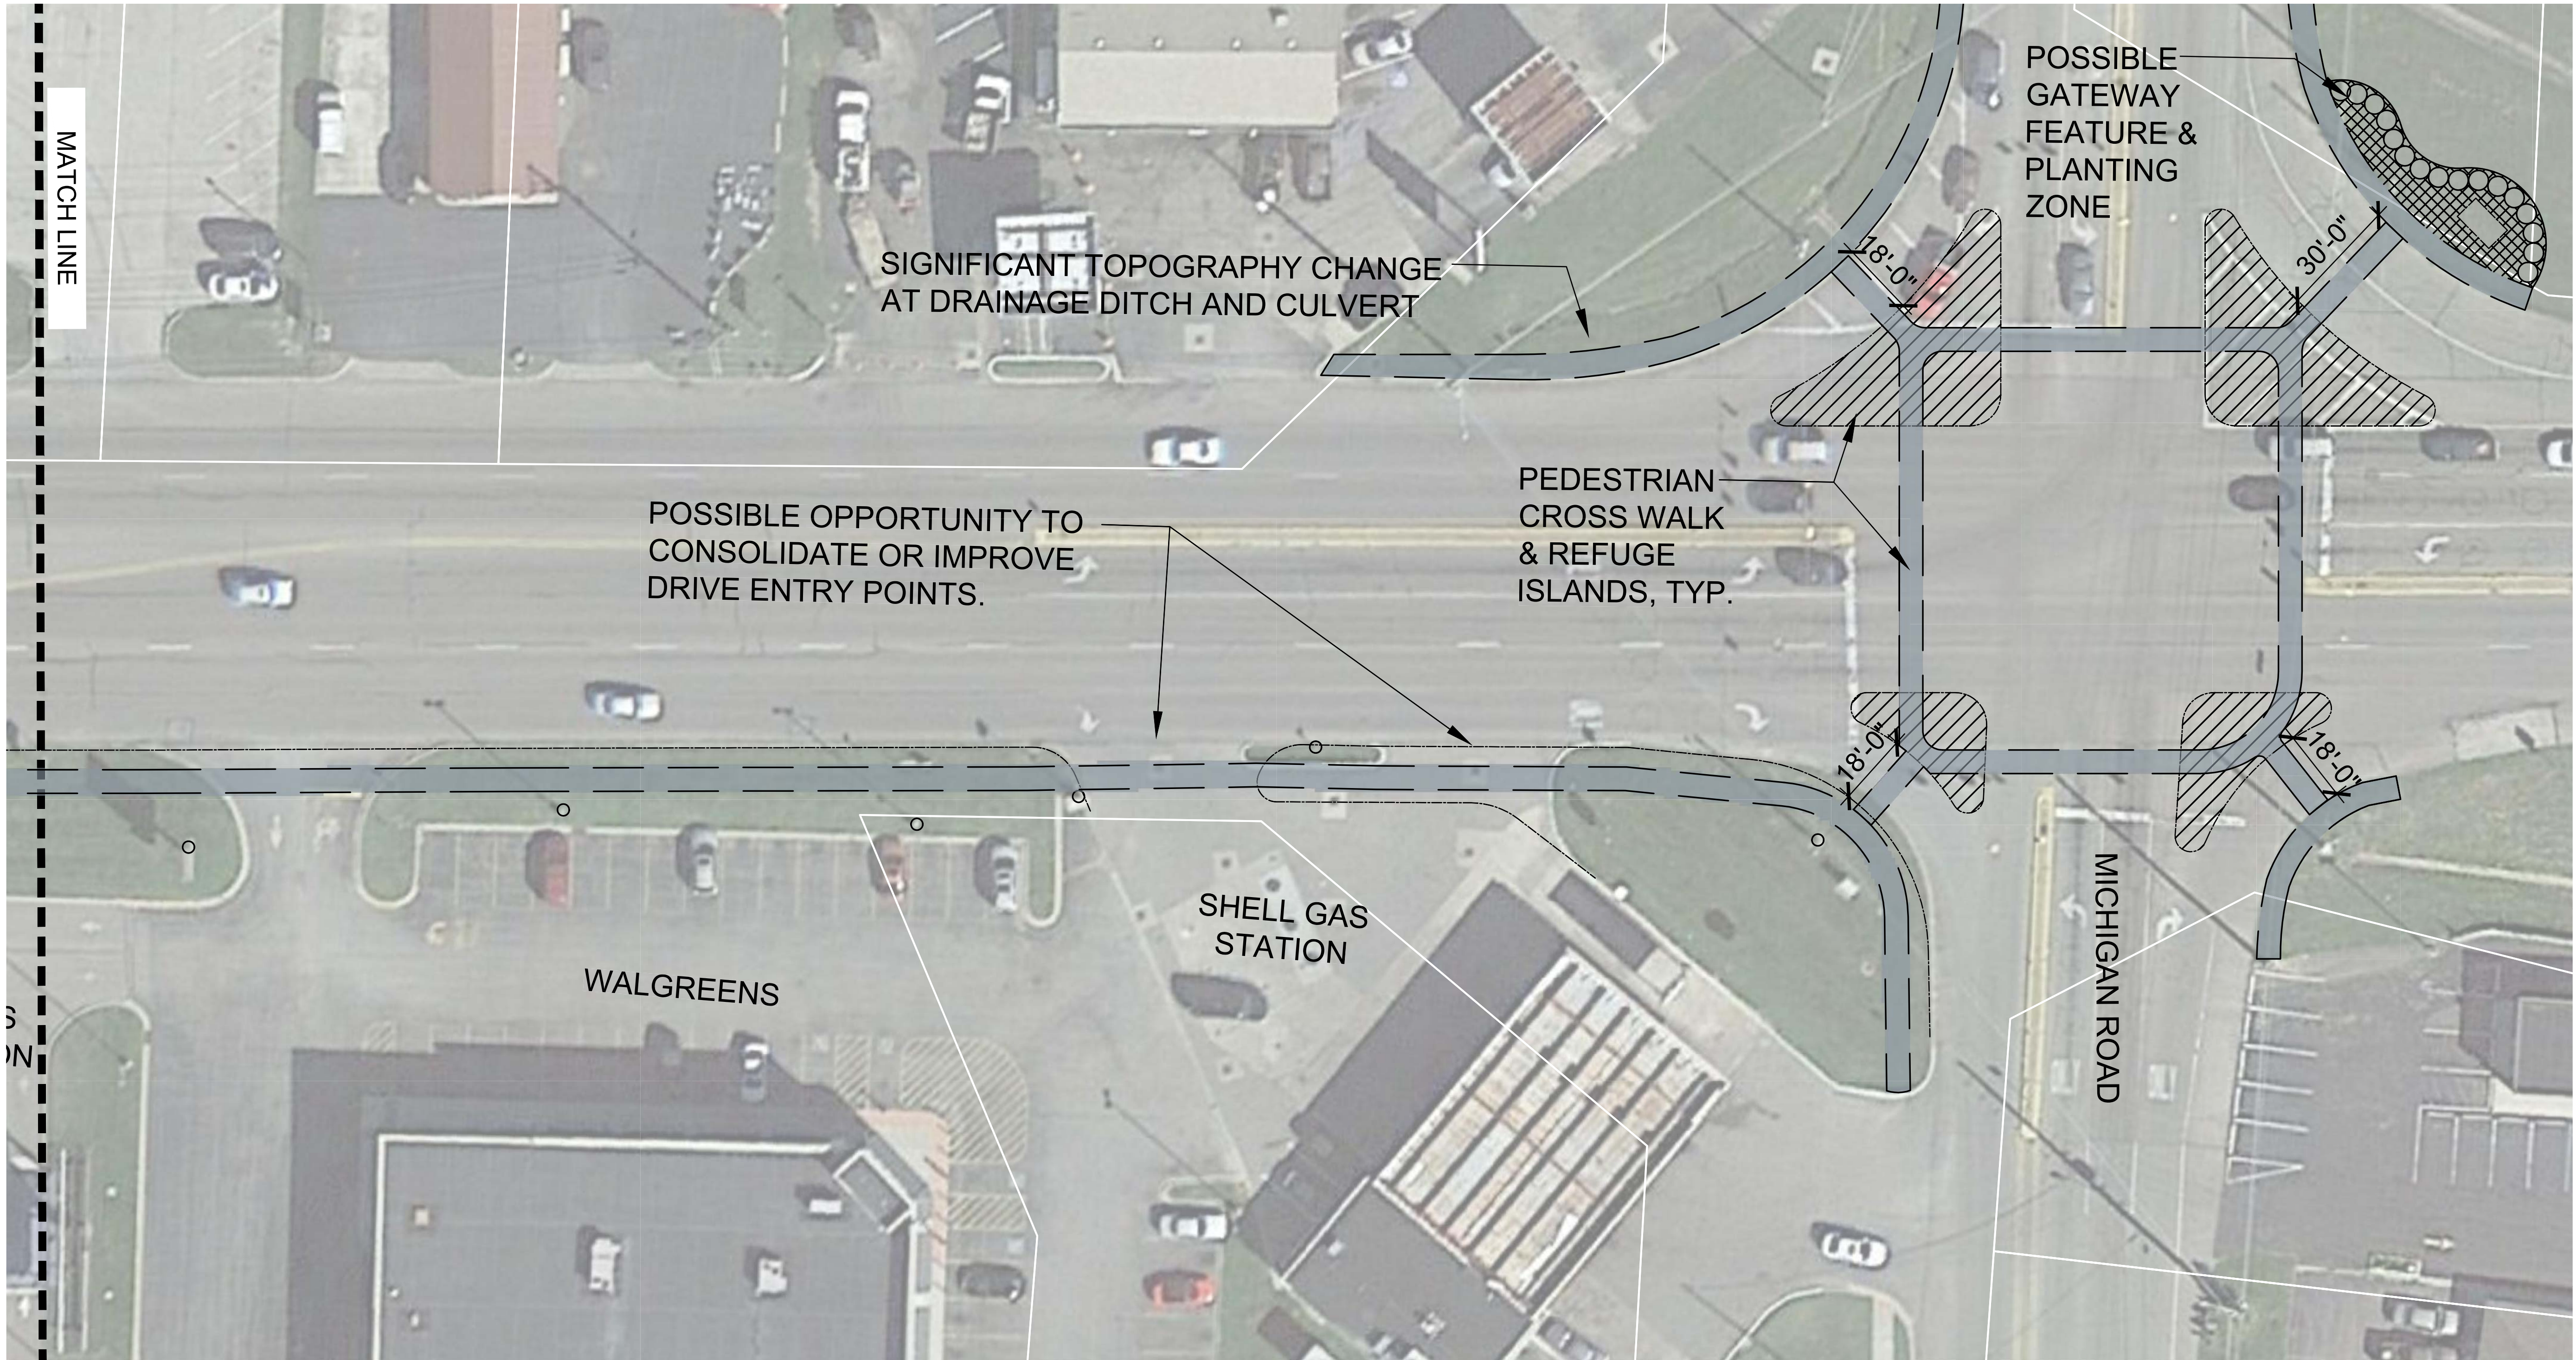

CLIFTY DRIVE SIDEWALK ALIGNMENT

CONCEPTUAL LAYOUT ENLARGEMENT

